


STATE	PROJECT	SHEET NUMBER
USVI	VI ST ER STX(003)	1 of 24

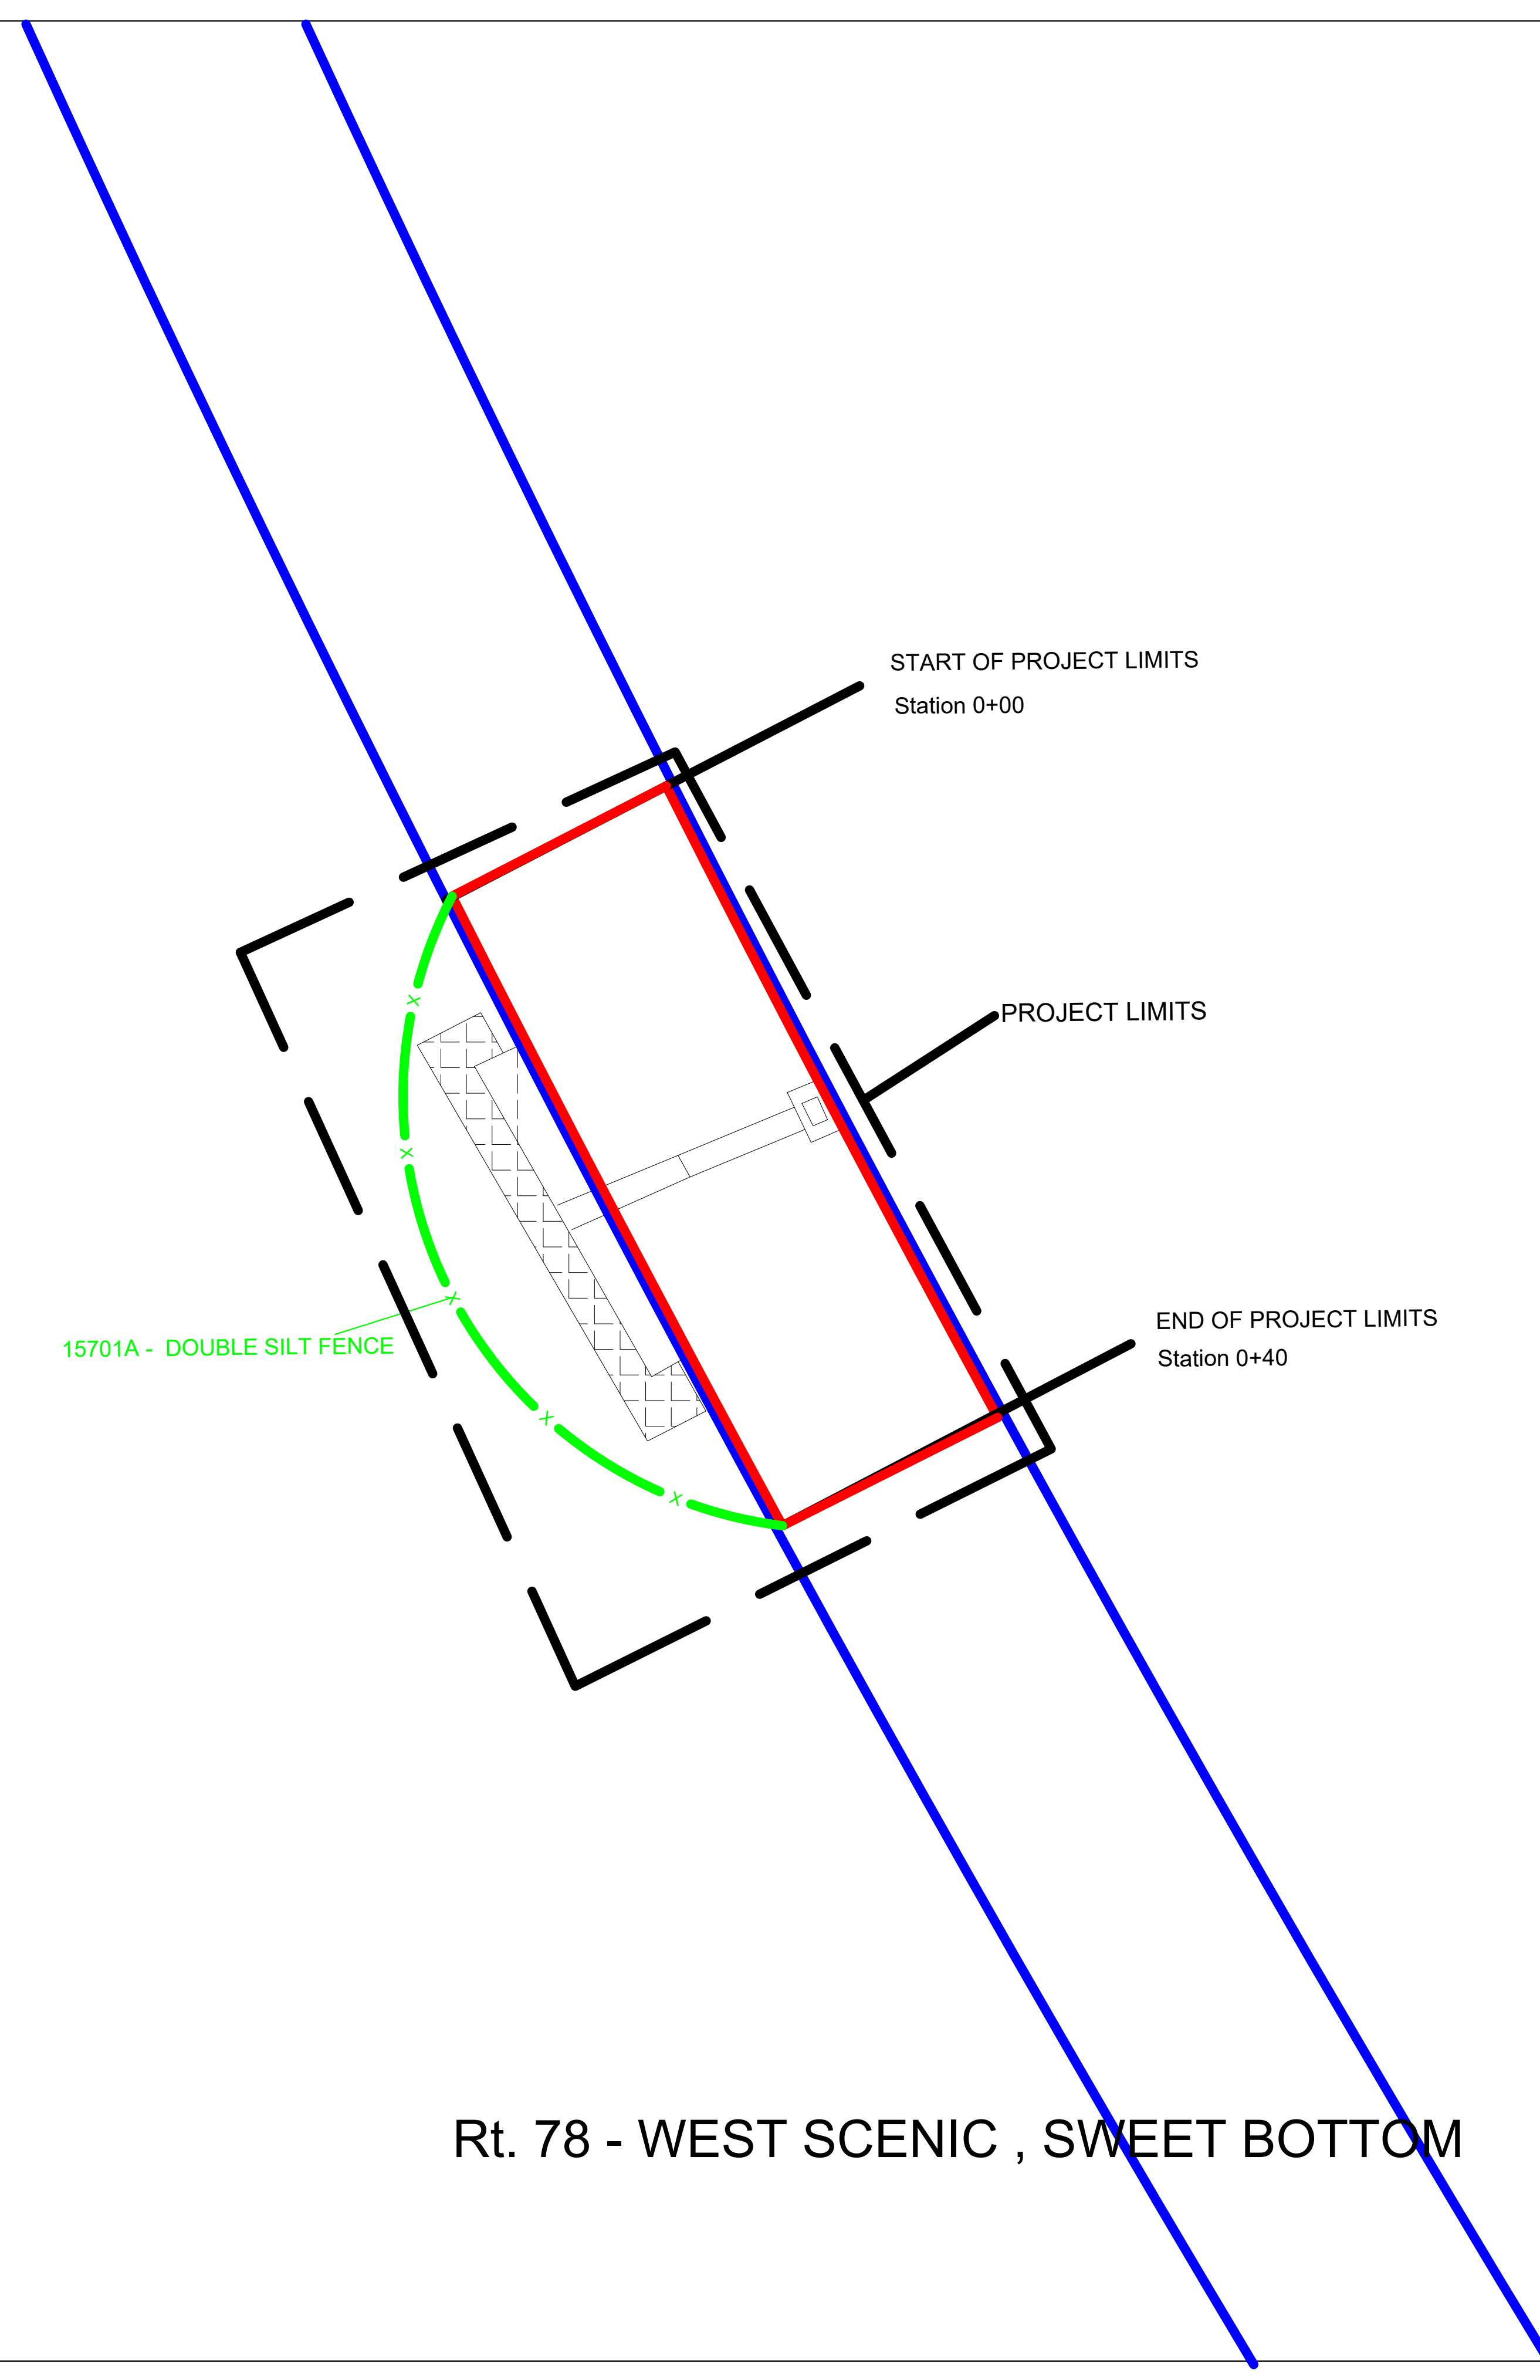

15701A - DOUBLE SILT FENCE

START OF PROJECT LIMITS
Station 0+00

PROJECT LIMITS

END OF PROJECT LIMITS
Station 0+40

Rt. 78 - WEST SCENIC , SWEET BOTTOM

REVISIONS SUMMARY			
NO	DATE	DESCRIPTION	BY

EROSION CONTROL PLAN	
VI ST ER STX(003) STORM DAMAGE REPAIR TO ROADWAYS, CULVERTS, EMBANKMENTS, BRIDGES, AND OTHER ROADWAY FEATURES ON ST.CROIX	
DANIEL S. SCHIERLOH USVI P.E. No. 2-35111-1B	SHEET INDEX G100