
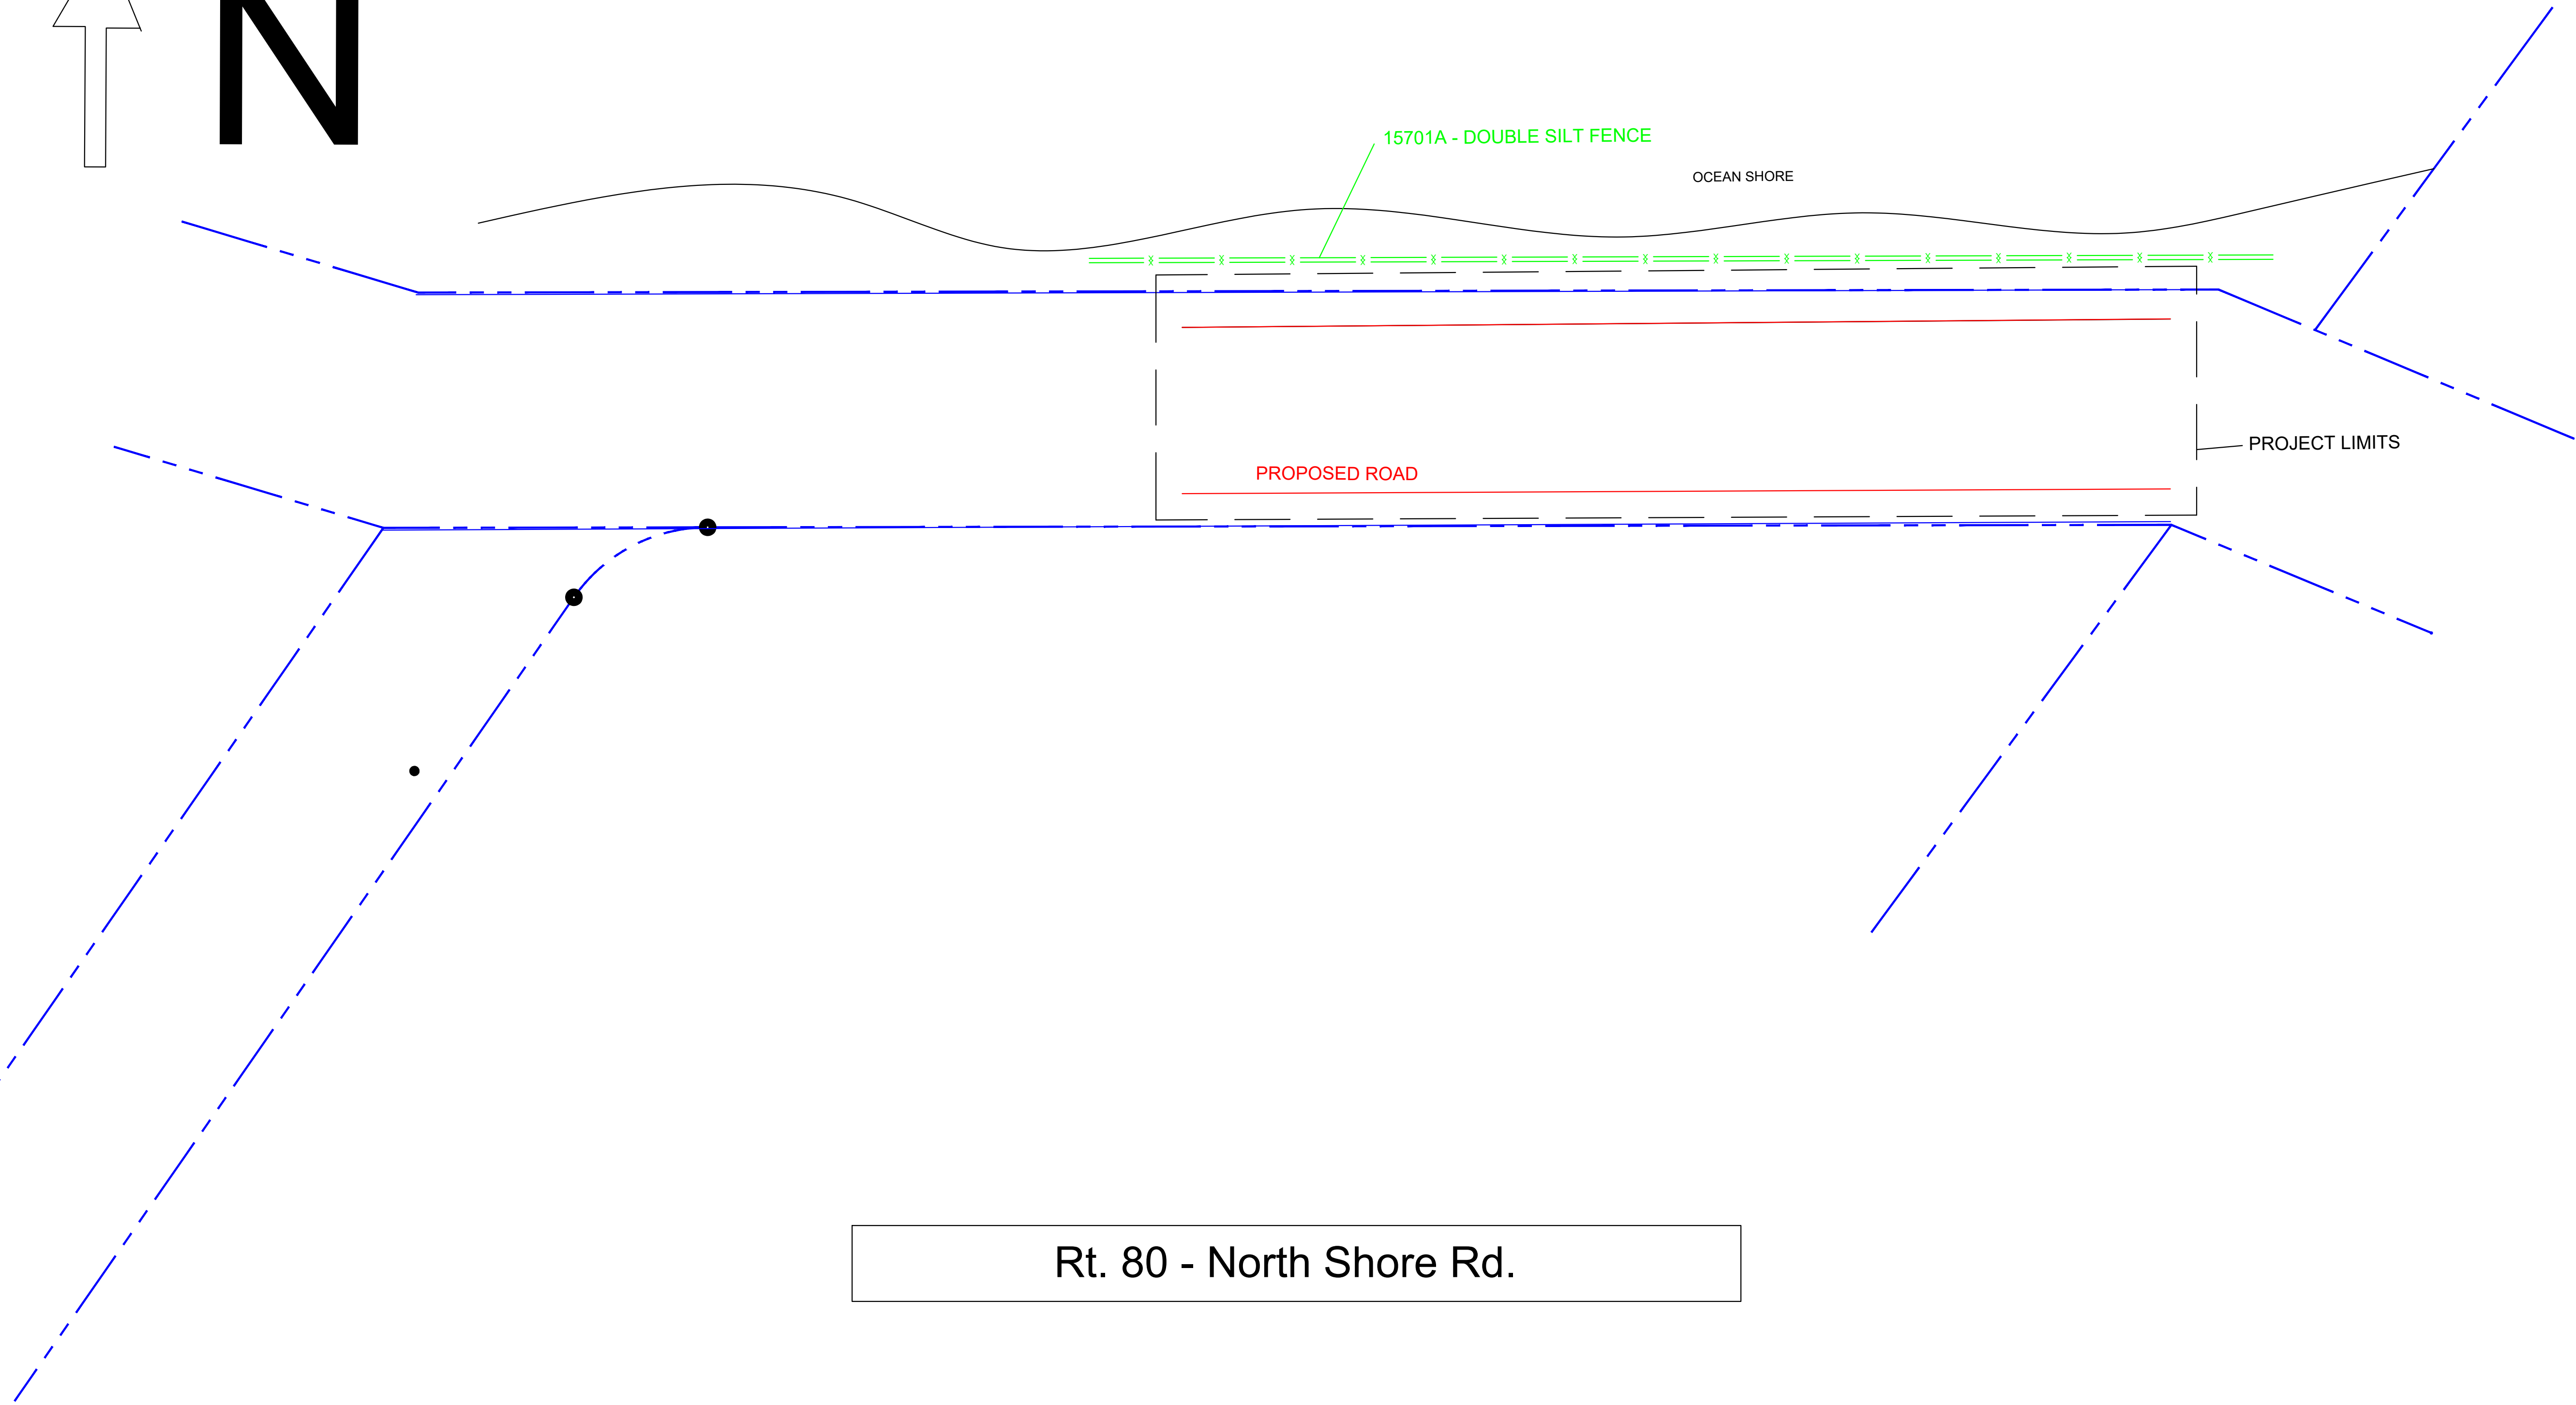


STATE	PROJECT	SHEET NUMBER
USVI	VI ST ER STX(003)	1 of 24

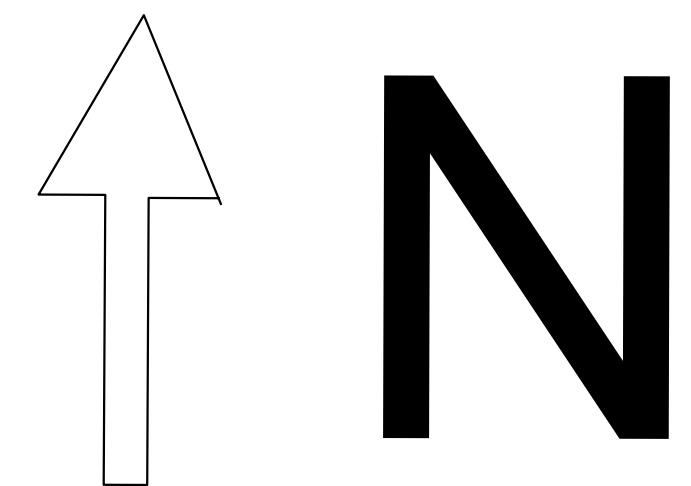

Rt. 80 - North Shore Rd.

REVISIONS SUMMARY			
NO	DATE	DESCRIPTION	BY

EROSION CONTROL PLAN

VI ST ER STX(003)
 STORM DAMAGE REPAIR TO ROADWAYS,
 CULVERTS, EMBANKMENTS, BRIDGES,
 AND OTHER ROADWAY FEATURES
 ON ST.CROIX

DANIEL S. SCHIERLOH
 USVI P.E. No. 2-35111-1B

SHEET INDEX
 G100