



STATE	PROJECT	SHEET NUMBER
USVI	VI ST ER STX(003)	1 of 24

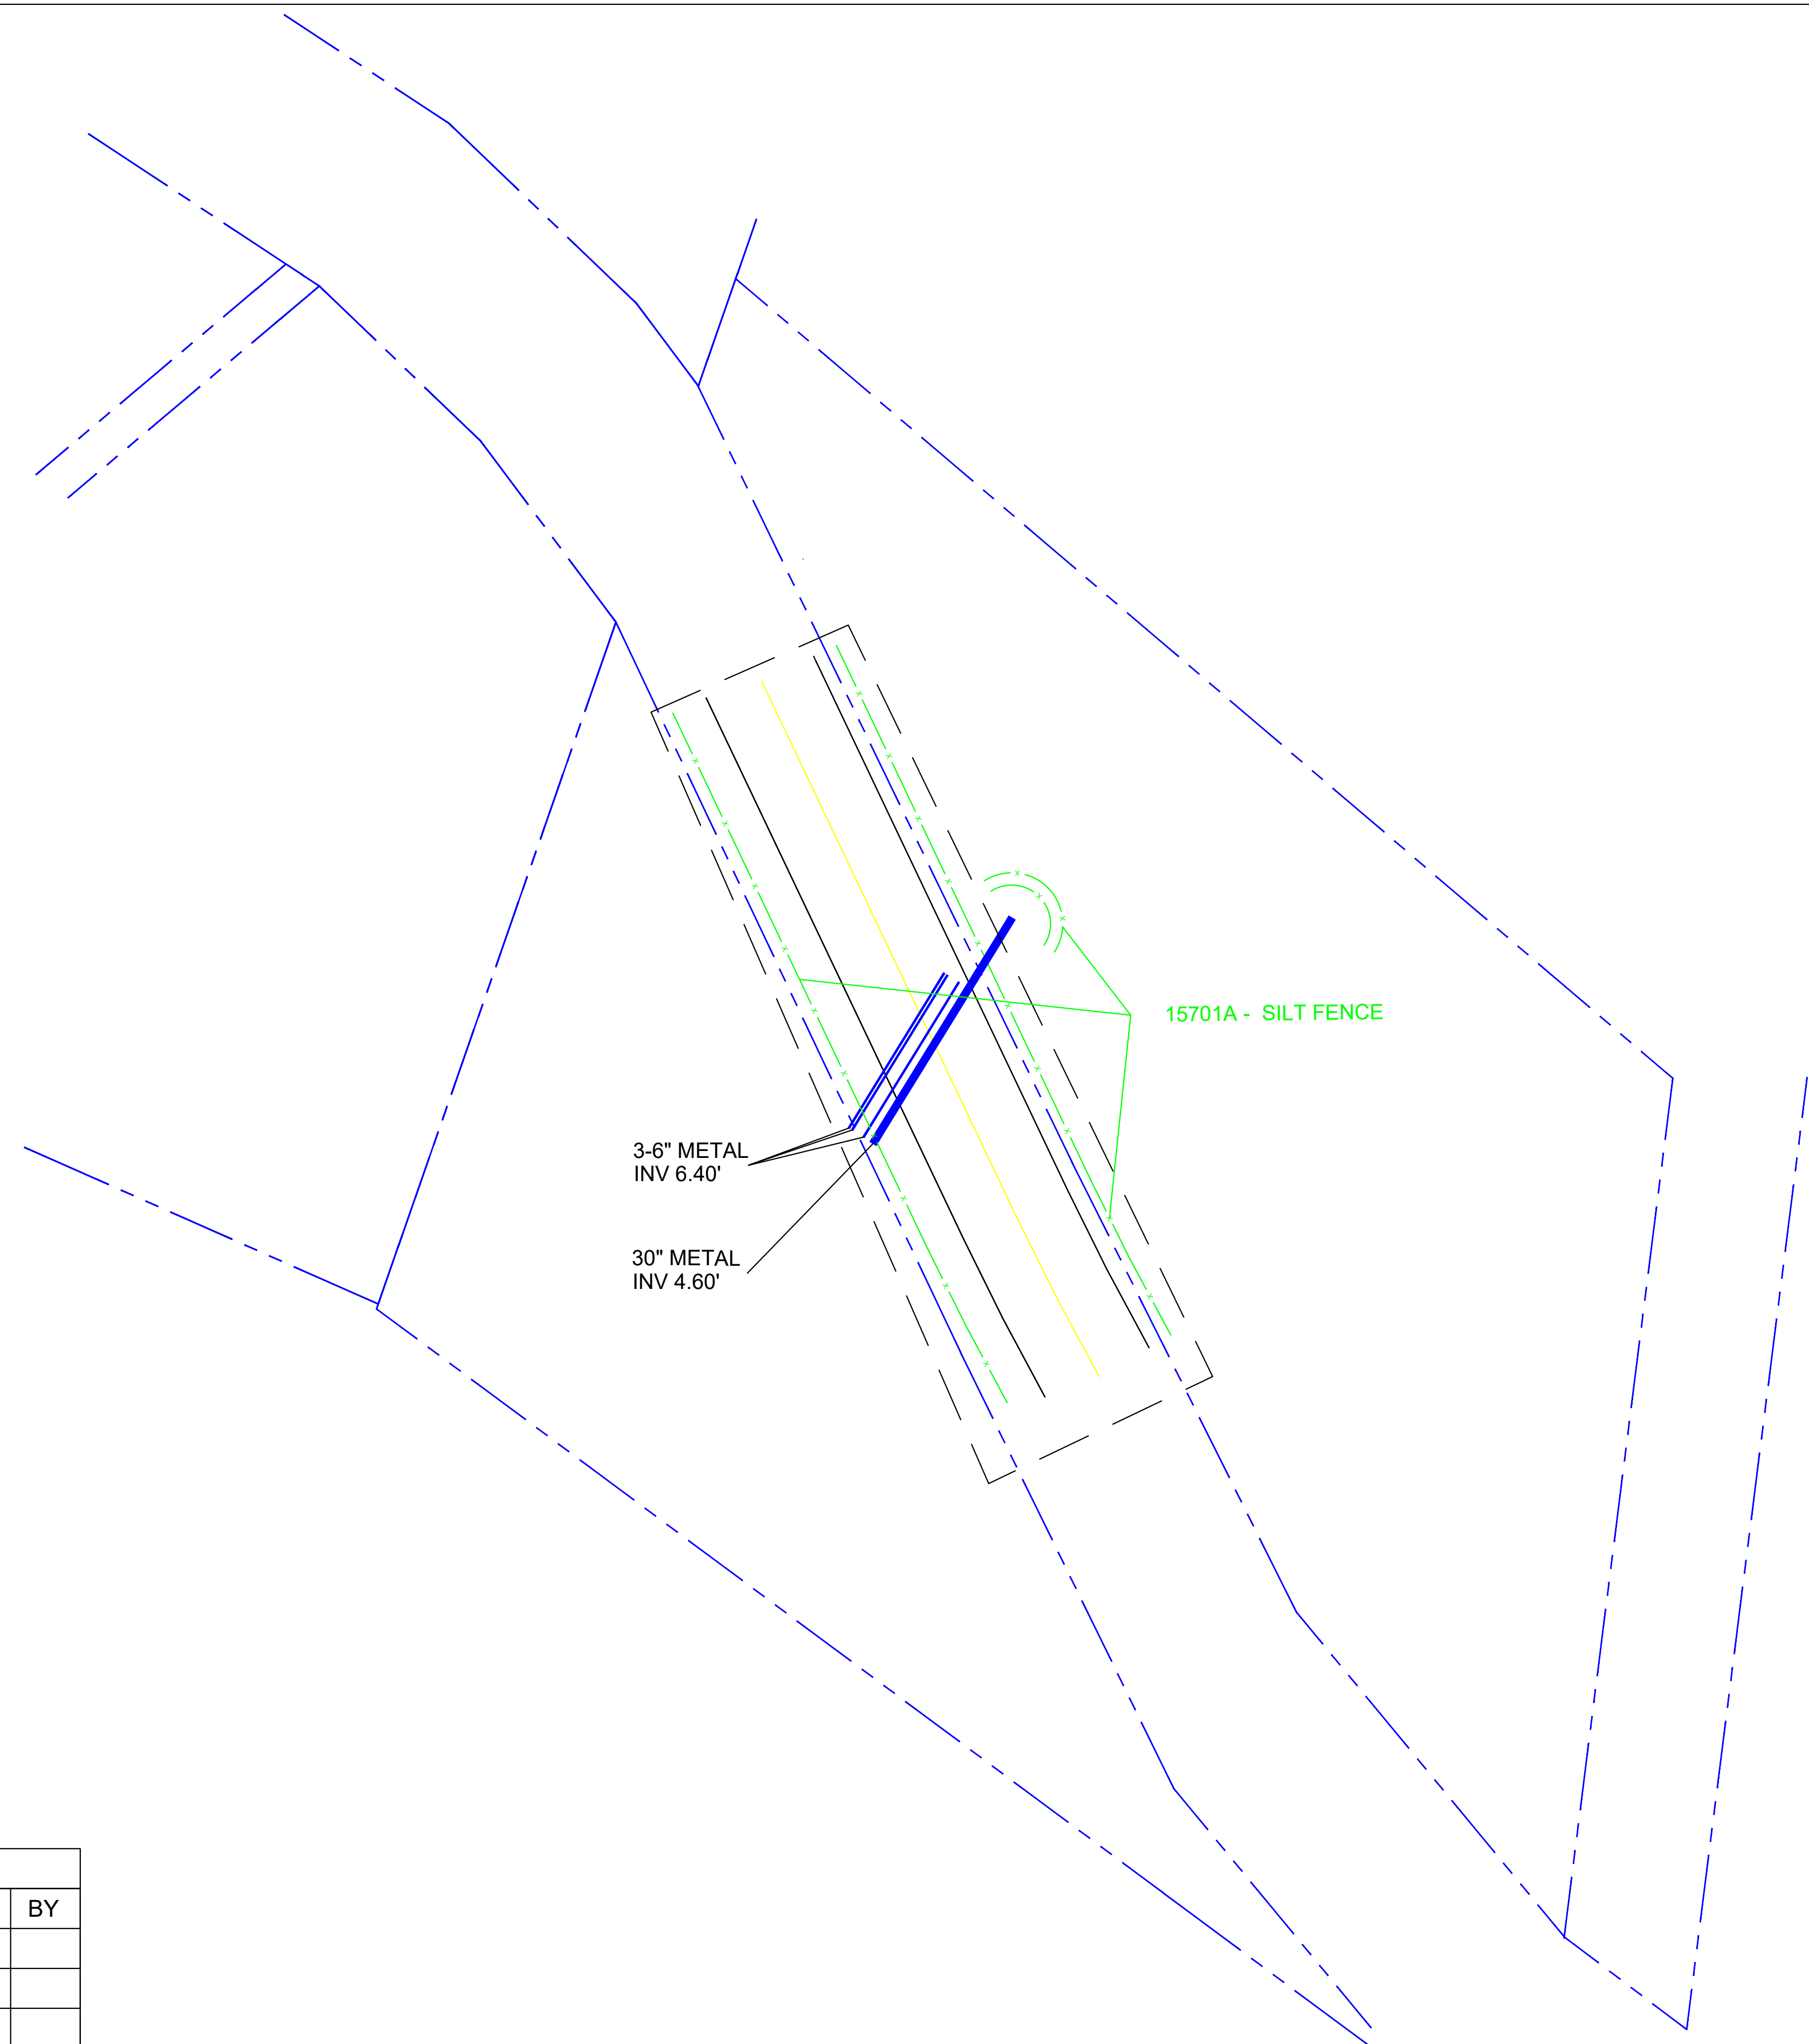

Rt. 82 MP 3.5 - Cotton Valley

REVISIONS SUMMARY			
NO	DATE	DESCRIPTION	BY

EROSION CONTROL PLAN	
VI ST ER STX(003) STORM DAMAGE REPAIR TO ROADWAYS, CULVERTS, EMBANKMENTS, BRIDGES, AND OTHER ROADWAY FEATURES ON ST.CROIX	
<small>DANIEL S. SCHIERLOH</small> <small>USVI P.E. No. 2-35111-1B</small> 	SHEET INDEX G100