


PLOT DATE: 9/26/2025 C:\Users\S.Trevino\OneDrive - BCNA\AMERIOliver A1-01 - ARCHITECTURAL SITE PLAN-09.24.25.dwg

LEGEND	
	STORAGE CONTAINERS - 20'
	WATER TANK W/ ASSOCIATED PUMP - 2500G
	WATER LINE
	COVERED GUTTER
	ACCESS CONTROL CONTAINER W/ 2 TURNSTILES
	GATE - 30'
	PEDESTRIAN GATE - 4'
	SLIDING GATE - 30'
	WHEEL WASH
	RESTROOMS
	DUMP HOPPER
	250-300G WATER DISPENSER
	GENERATOR
	SOLAR LIGHTING POLE
	SECURITY CAMERA
	DEBRIS CATCHING NET
	SITE FENCE
	PEDESTRIAN HANDRAIL
	PEDESTRIAN WALKWAY
	ACCESS ROAD
	SITE INGRESS / EGRESS

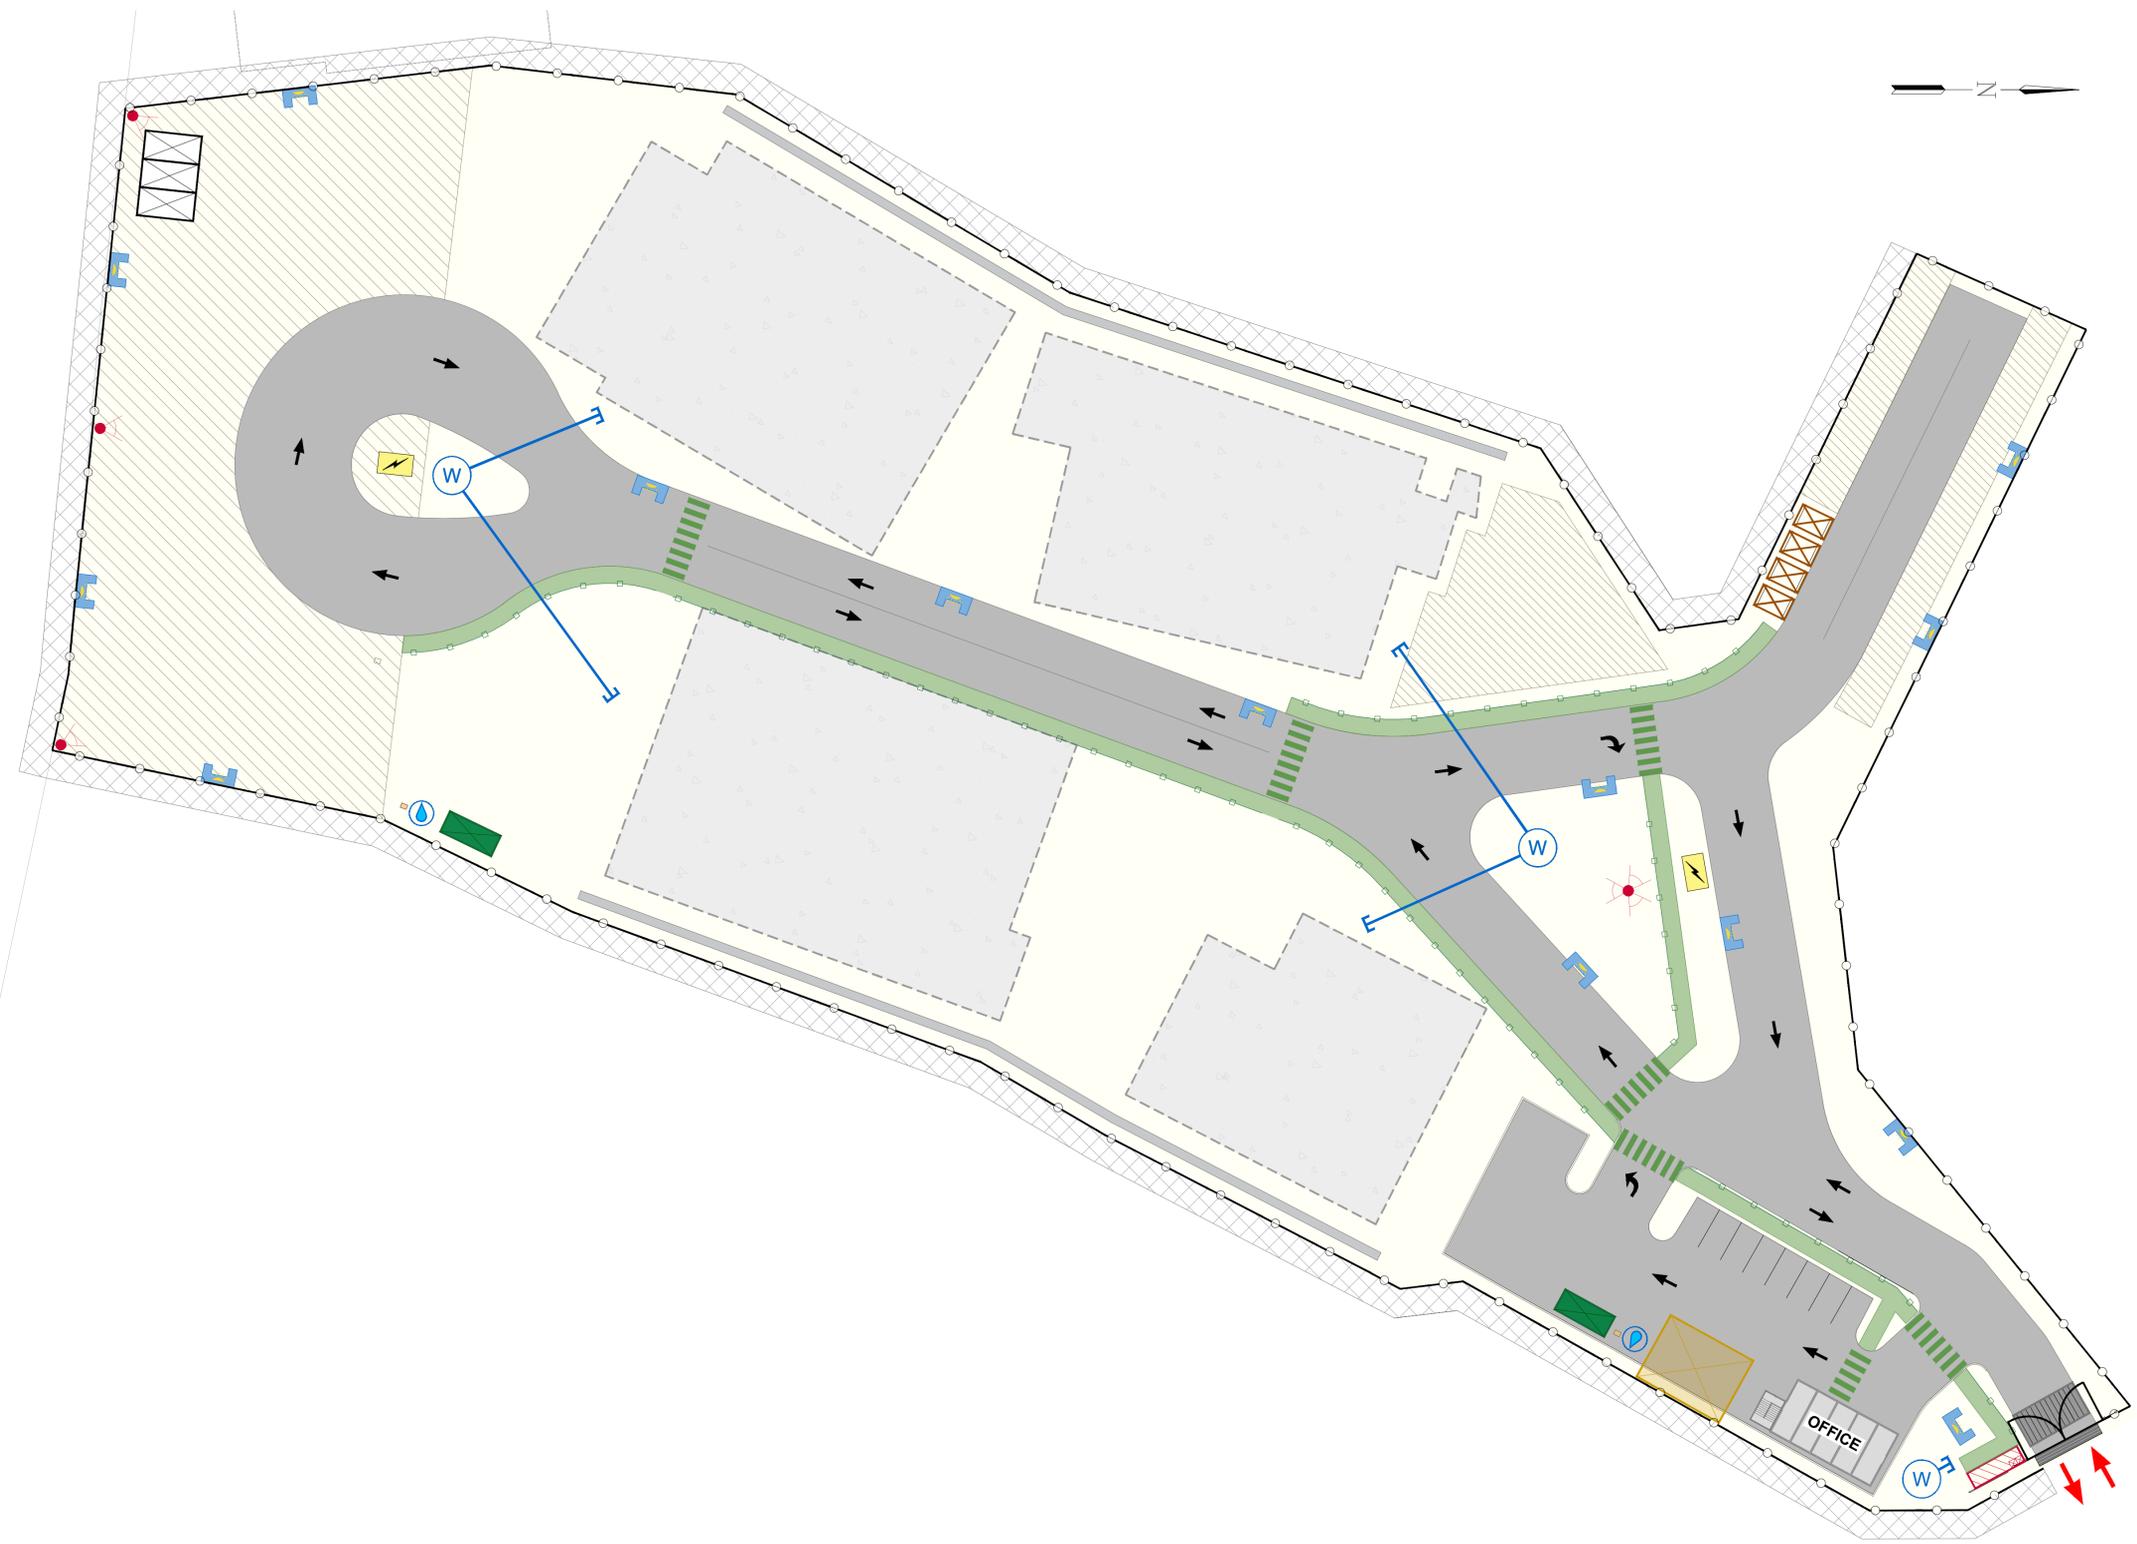

PLAN VIEW
TEMPORARY SITE LAYOUT

1
SCALE 1:50

REVISIONS	
1	09/26/2025 DRAFT 0

SCALE(S)
AS SHOWN

CONSULTANT / CONTRACTOR LOGO

PENG SEAL

PENG SEAL

DESIGNED _____

DRAWN STR 2025/09/26

CHECKED _____

APPROVED _____

PROJECT
U.S. VIRGIN ISLANDS DEPARTMENT OF EDUCATION

EMANUEL BENJAMIN OLIVER
PK-8 SCHOOL
SITE INSTALLATION PLAN

Plot Date: 9/26/2025 3:14 PM

Dwg. No. OLIVER A1-01 - ARCHITECTURAL SITE PLAN-09.24.25.DWG

Sheet No. 1