

# St. Therese Chapel

Parcel 6R-2C Estate Carolina, St John, United States Virgin Islands

## SYMBOLS:


DETAIL SECTION	DETAIL	
BUILDING SECTION	SHEET DRAWN SECTION	
PLAN/SECTION DETAIL	SHEET DRAWN DRAWING	
EXTERIOR ELEVATION	ELEVATION	
INTERIOR ELEVATIONS	ELEVATION	
DRAWING REFERENCING	SECTION * ELEVATION * DETAIL *	
	DRAWING SCALE	
ELEVATION	WALL TYPE	
DOOR	REVISION NUMBER	
WINDOW		

CODES AND LOADS UTILIZED IN DESIGN:  
 IRC 2018  
 NEC 2017  
 UPC 2018  
 ASCE-7-16  
 WIND SPEED 165 MPH  
 EXPOSURE D  
 SEISMIC DESIGN CATEGORY D  
 SH64


## MATERIAL LEGEND:

COMPACTED FILL	
EARTH	
STONE OR GRAVEL	
CONCRETE DETAIL	
CMU OR STUD WALL	
BRICK	
STEEL	
WOOD FRAMING MEMBER	
WOOD BLOCKING	
PLYWOOD	
WOOD TRIM	
FIBERGLASS INSULATION	
RIGID INSULATION	
GYPSUM WALL BOARD	
TILE	

## ISLAND MAP NO SCALE

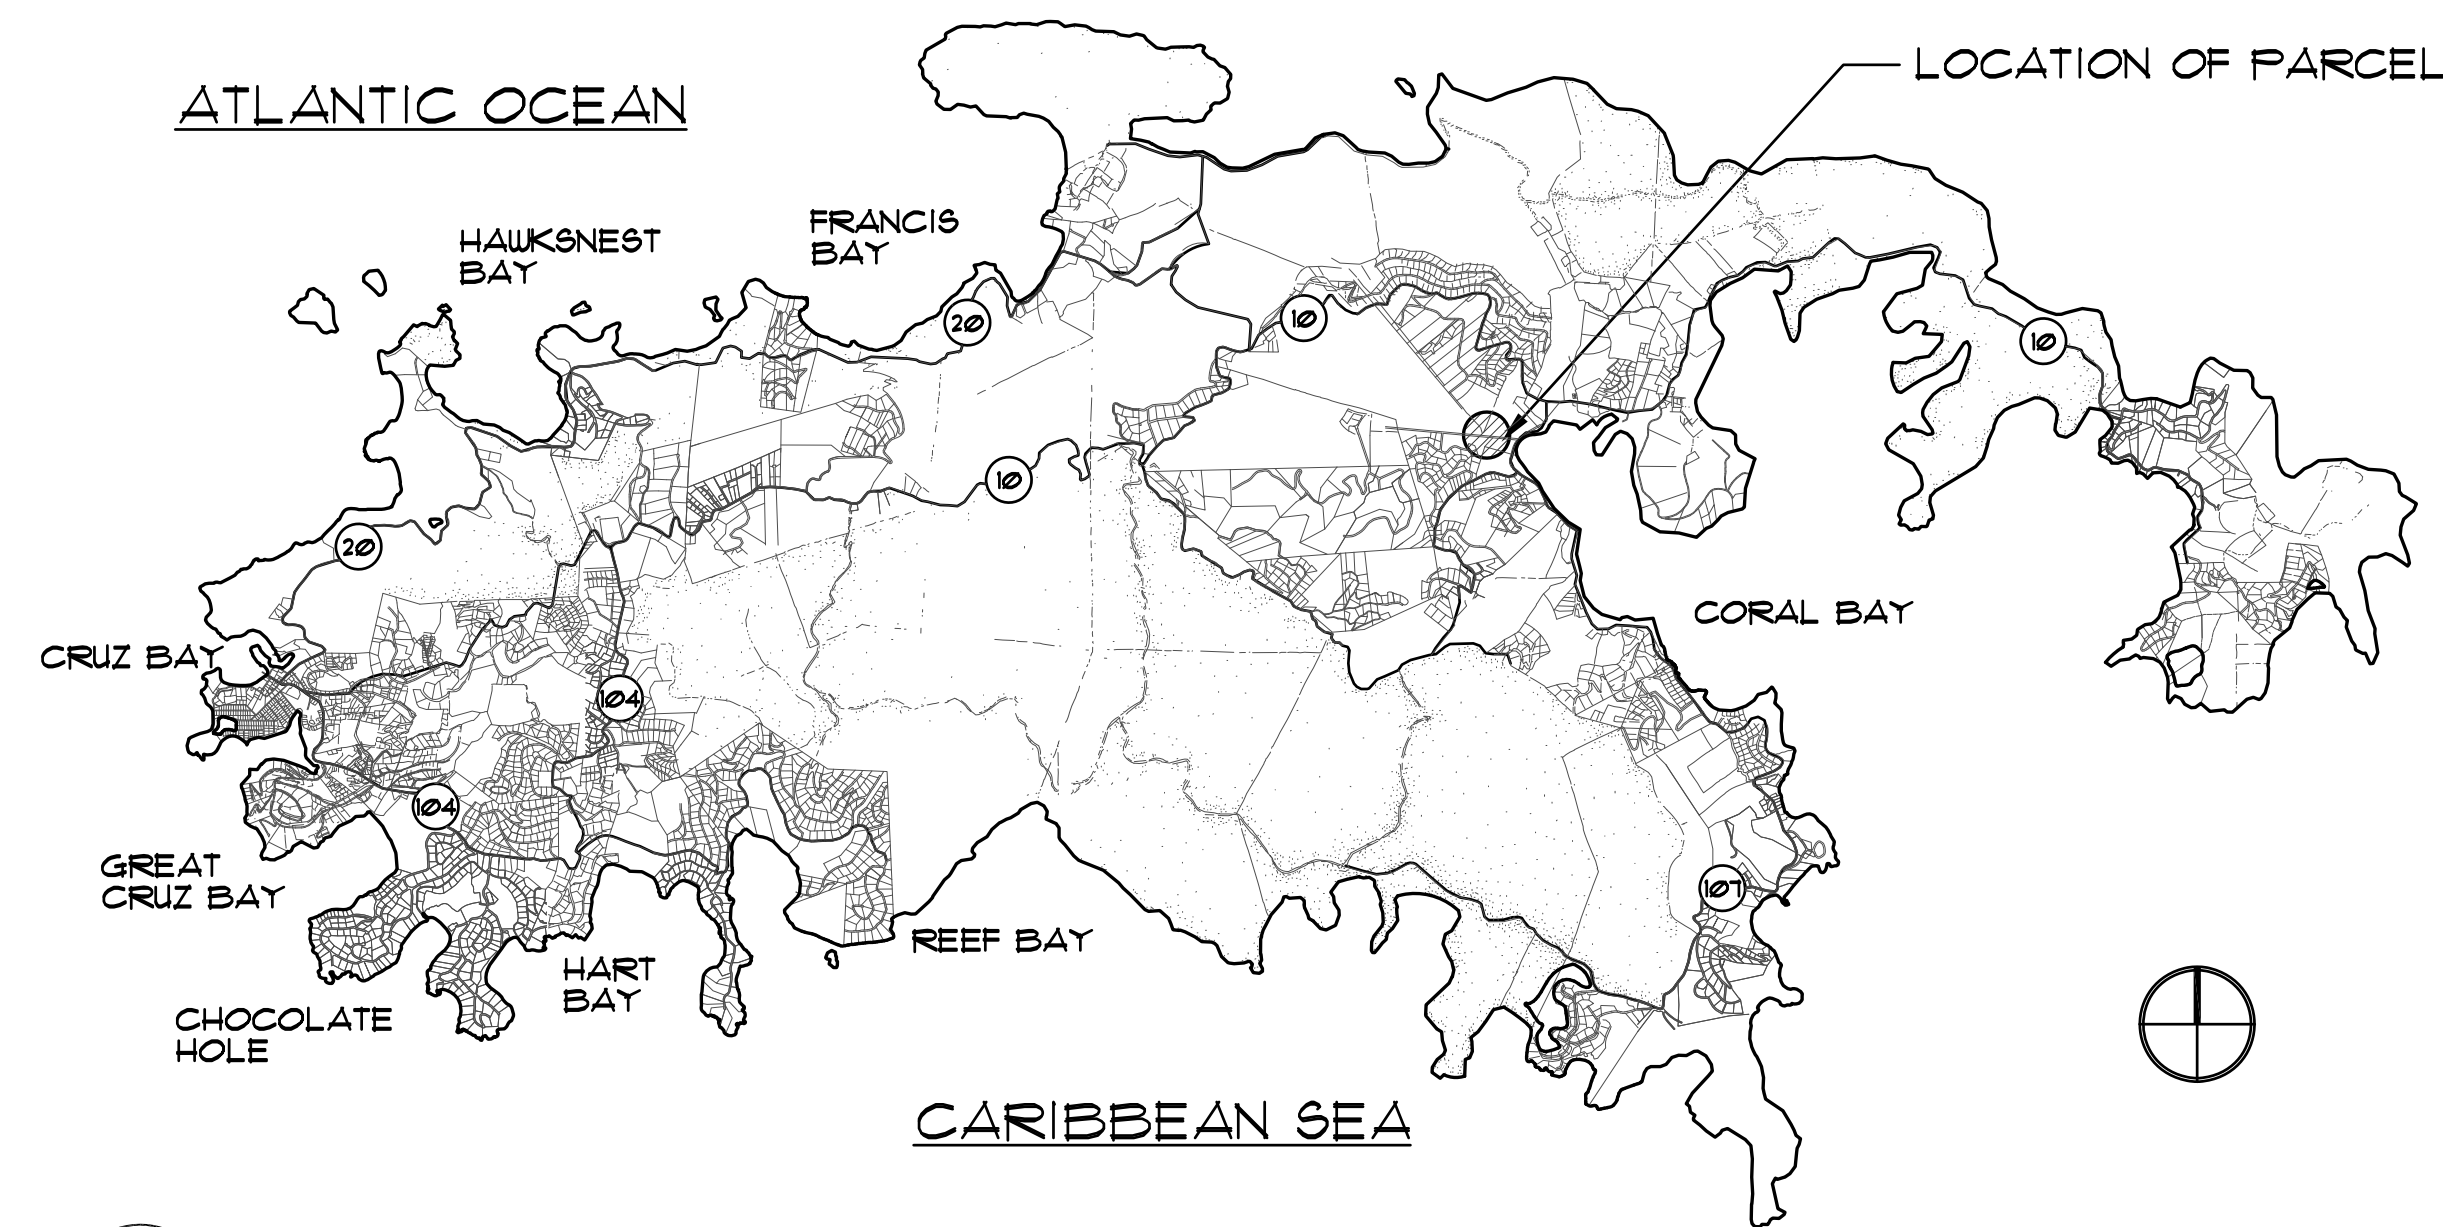

1 ISLAND MAP  
NOT TO SCALE

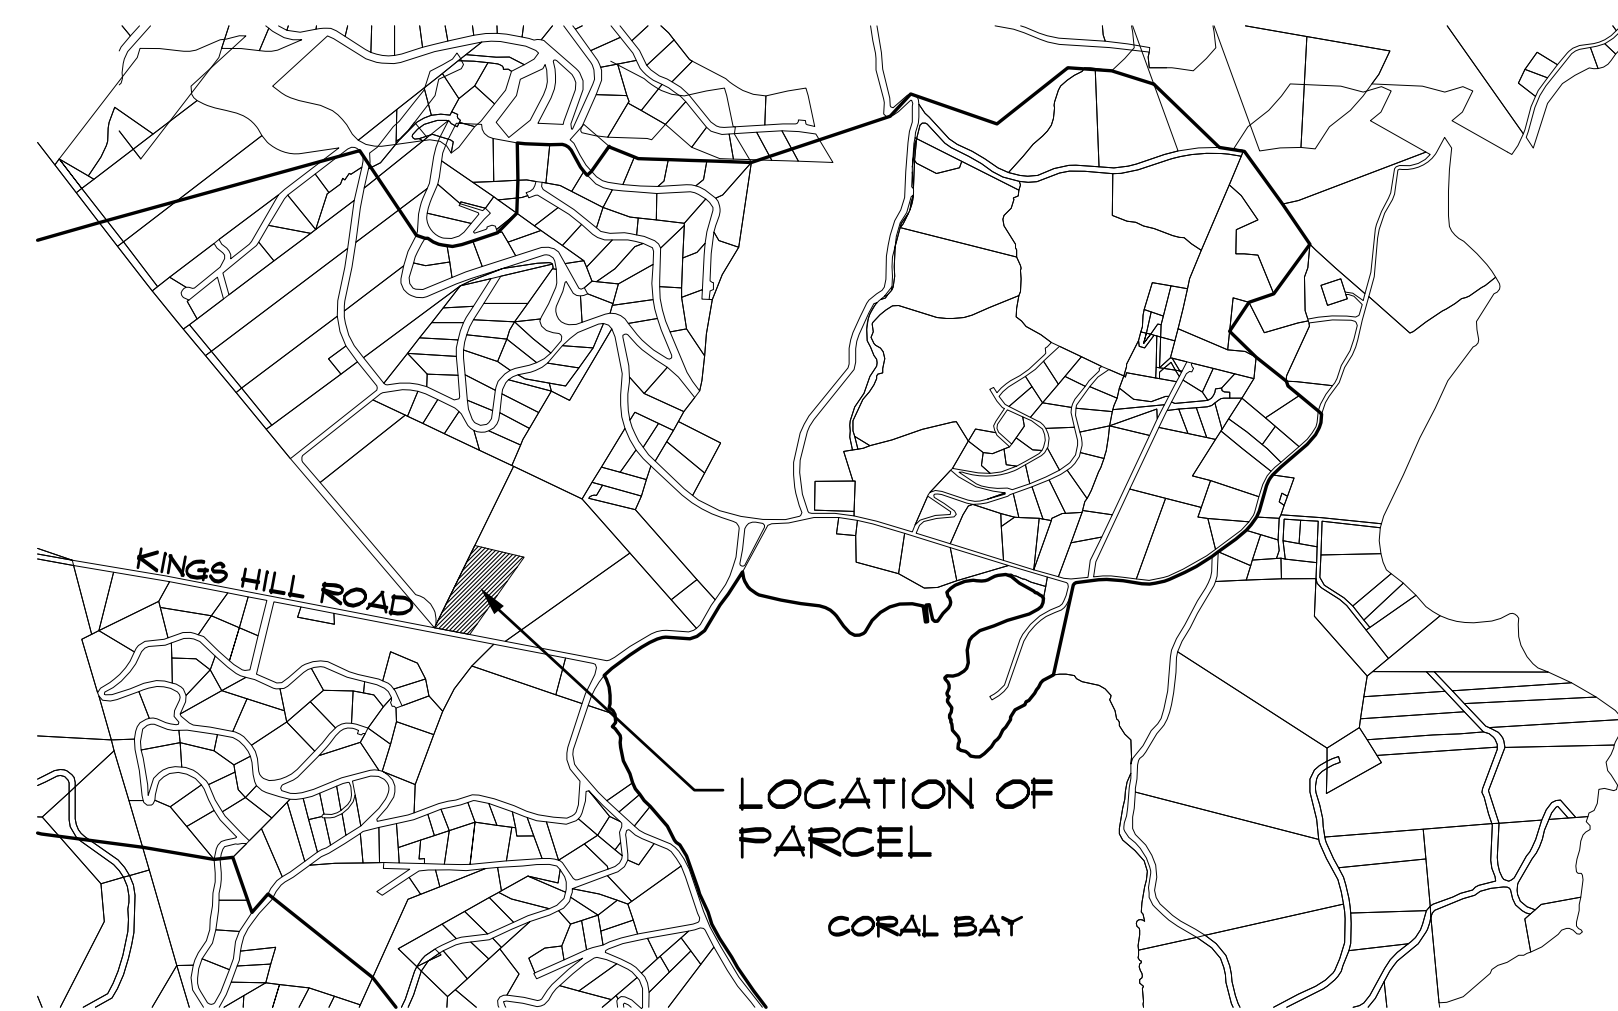

2 VICINITY MAP



3 CHAPEL RENDERING



4 COMMUNITY CENTER RENDERING



5 RESIDENCE RENDERING

## ABBREVIATIONS:

ABV	ABOVE
A/C	AIR CONDITIONING
A.C.T.	ACOUSTICAL TILE
AFF	ABOVE FINISHED FLOOR
ALUM	ALUMINUM
AVG	AVERAGE
BLKG	BLOCKING
CL	CENTER LINE
CJ	CONTROL JOINT
CLG.	CEILING
CMU	CONC. MASONRY UNIT
COL	COLUMN
CONC	CONCRETE
CONT	CONTINUOUS
C.T.	CERAMIC TILE
D	DRYER
DET	DETAIL
DF	DRINKING FOUNTAIN
DS	DOWNSPOUT
DIA	DIAMETER
EL/ELEV	ELEVATION
EQ	EQUAL
EXT	EXTERIOR
E.W.	EACH WAY
FD	FLOOR DRAIN
GA	GAUGE
GALV	GALVANIZED
GWB	GYPSUM WALLBOARD
HORIZ	HORIZONTAL
LAV	LAVATORY
L.F.	LINEAR FEET
L.V.L.	LAM. VENEER LUMBER
MFR	MANUFACTURER
MIN	MINIMUM
MISC	MISCELLANEOUS
M.O.	MASONRY OPENING
MTL	METAL
N.I.C.	NOT IN CONTRACT
NOM	NOMINAL
N.T.S.	NOT TO SCALE
O.C.	ON CENTER
P.L.L.A.M.	PLASTIC LAMINATE
PLYWD	PLYWOOD
PREFAB	PREFABRICATED
P.T.	PRESSURE TREATED
PVC	POLYVINYL CHLORIDE
R.D.	ROOF DRAIN
REF	REFRIGERATOR
REINF	REINFORCING
REQ'D	REQUIRED
REV	REVERSED
RO	ROUGH OPENING
SF	SQUARE FEET
SIM	SIMILAR
SPEC	SPECIFICATIONS
STD	STANDARD
STL	STEEL
STRUCT	STRUCTURAL
SUB FL	SUB FLOOR
SUSP.	SUSPENDED
T&G	TONGUE AND GROOVE
TEL	TELEPHONE
TEMP.	TEMPERATURE
T.O.S.	TOP OF SLAB
T.O.W.	TOP OF WALL
TYP	TYPICAL
UN.C.	UNLESS NOTED OTHERWISE
VCT	VINYL COMPOSITION TILE
VERT	VERTICAL
V.I.F.	VERIFY IN FIELD
W	WASHER
WH	WATER HEATER
WP	WATERPROOF
W/	WITH
W/WF	WELDED WIRE FABRIC
W.I.C.	WALK-IN-CLOSET

## INDEX OF DRAWINGS:

COV	COVER SHEET
A0.0	SITE PLAN & SITE DETAILS
A0.1	SITE SECTION & DETAILS
A0.2	STORMWATER DETAILS
<b>CHAPEL</b>	
AA1.0	FOUNDATION PLAN
AA1.1	MAIN LEVEL FLOOR PLAN
AA1.2	LOFT FLOOR PLAN
AA1.3	ROOF PLAN
AA2.0	ELEVATIONS
AA2.1	ELEVATIONS
AA2.2	SECTIONS
AA2.3	SECTIONS
AA2.4	SECTIONS
<b>COMMUNITY CENTER</b>	
AB1.0	FOUNDATION PLAN
AB1.1	FLOOR PLAN
AB1.2	ROOF PLAN
AB2.1	ELEVATIONS
AB2.2	ELEVATIONS
<b>CATHOLIC CHARITIES</b>	
AC1.0	FOUNDATION & FIRST FLOOR PLANS
AC1.1	SECOND FLOOR & ROOF PLANS
AC2.0	ELEVATIONS
<b>RESIDENCE</b>	
AD1.0	FOUNDATION & FIRST FLOOR PLANS
AD2.0	ELEVATIONS

## CLIENT:

DIOCESE OF ST. THOMAS, USVI  
 PO BOX 30825  
 ST. THOMAS, VI 00803  
 (O) 340-776-6339  
 (E) olmc@hotmail.com

## APPLICANT:

BAREFOOT DESIGN GROUP, LLC  
 MONGOOSE JUNCTION  
 P.O. BOX 1772  
 MONGOOSE JUNCTION  
 ST. JOHN, USVI 00831  
 (O) 340-693-7665  
 (F) 340-693-8411

## ARCHITECT:

BAREFOOT DESIGN GROUP, LLC  
 MONGOOSE JUNCTION  
 P.O. BOX 1772  
 MONGOOSE JUNCTION  
 ST. JOHN, USVI 00831  
 (O) 340-693-7665  
 (F) 340-693-8411

## SURVEYOR:

MARVIN BERNING & ASSOC.  
 6501 RED HOOK PLAZA  
 SUITE 201  
 ST. THOMAS, USVI 00802  
 (O) 340-775-6557  
 VISURVEY@VIACCESS.NET

## DISTRIBUTION:

MAJOR CZM RESUBMIT 8/15/22  
 MAJOR CZM PERMIT 7/2/21  
 CZM PRE-SUBMITTAL 7/28/20

ST. THERESE CHAPEL

Barefoot Design Group, LLC

ARCHITECTS OR ENGINEERS SEAL

ALL DRAWINGS AND WRITTEN MATERIALS APPEARING HEREIN CONSTITUTE ORIGINAL AND UNPUBLISHED WORK OF THE ARCHITECT AND MAY NOT BE REPRODUCED OR DISCLOSED WITHOUT PRIOR WRITTEN CONSENT OF THE ARCHITECT.

© BAREFOOT DESIGN GROUP, LLC 2022