


\$PENTBLL\$

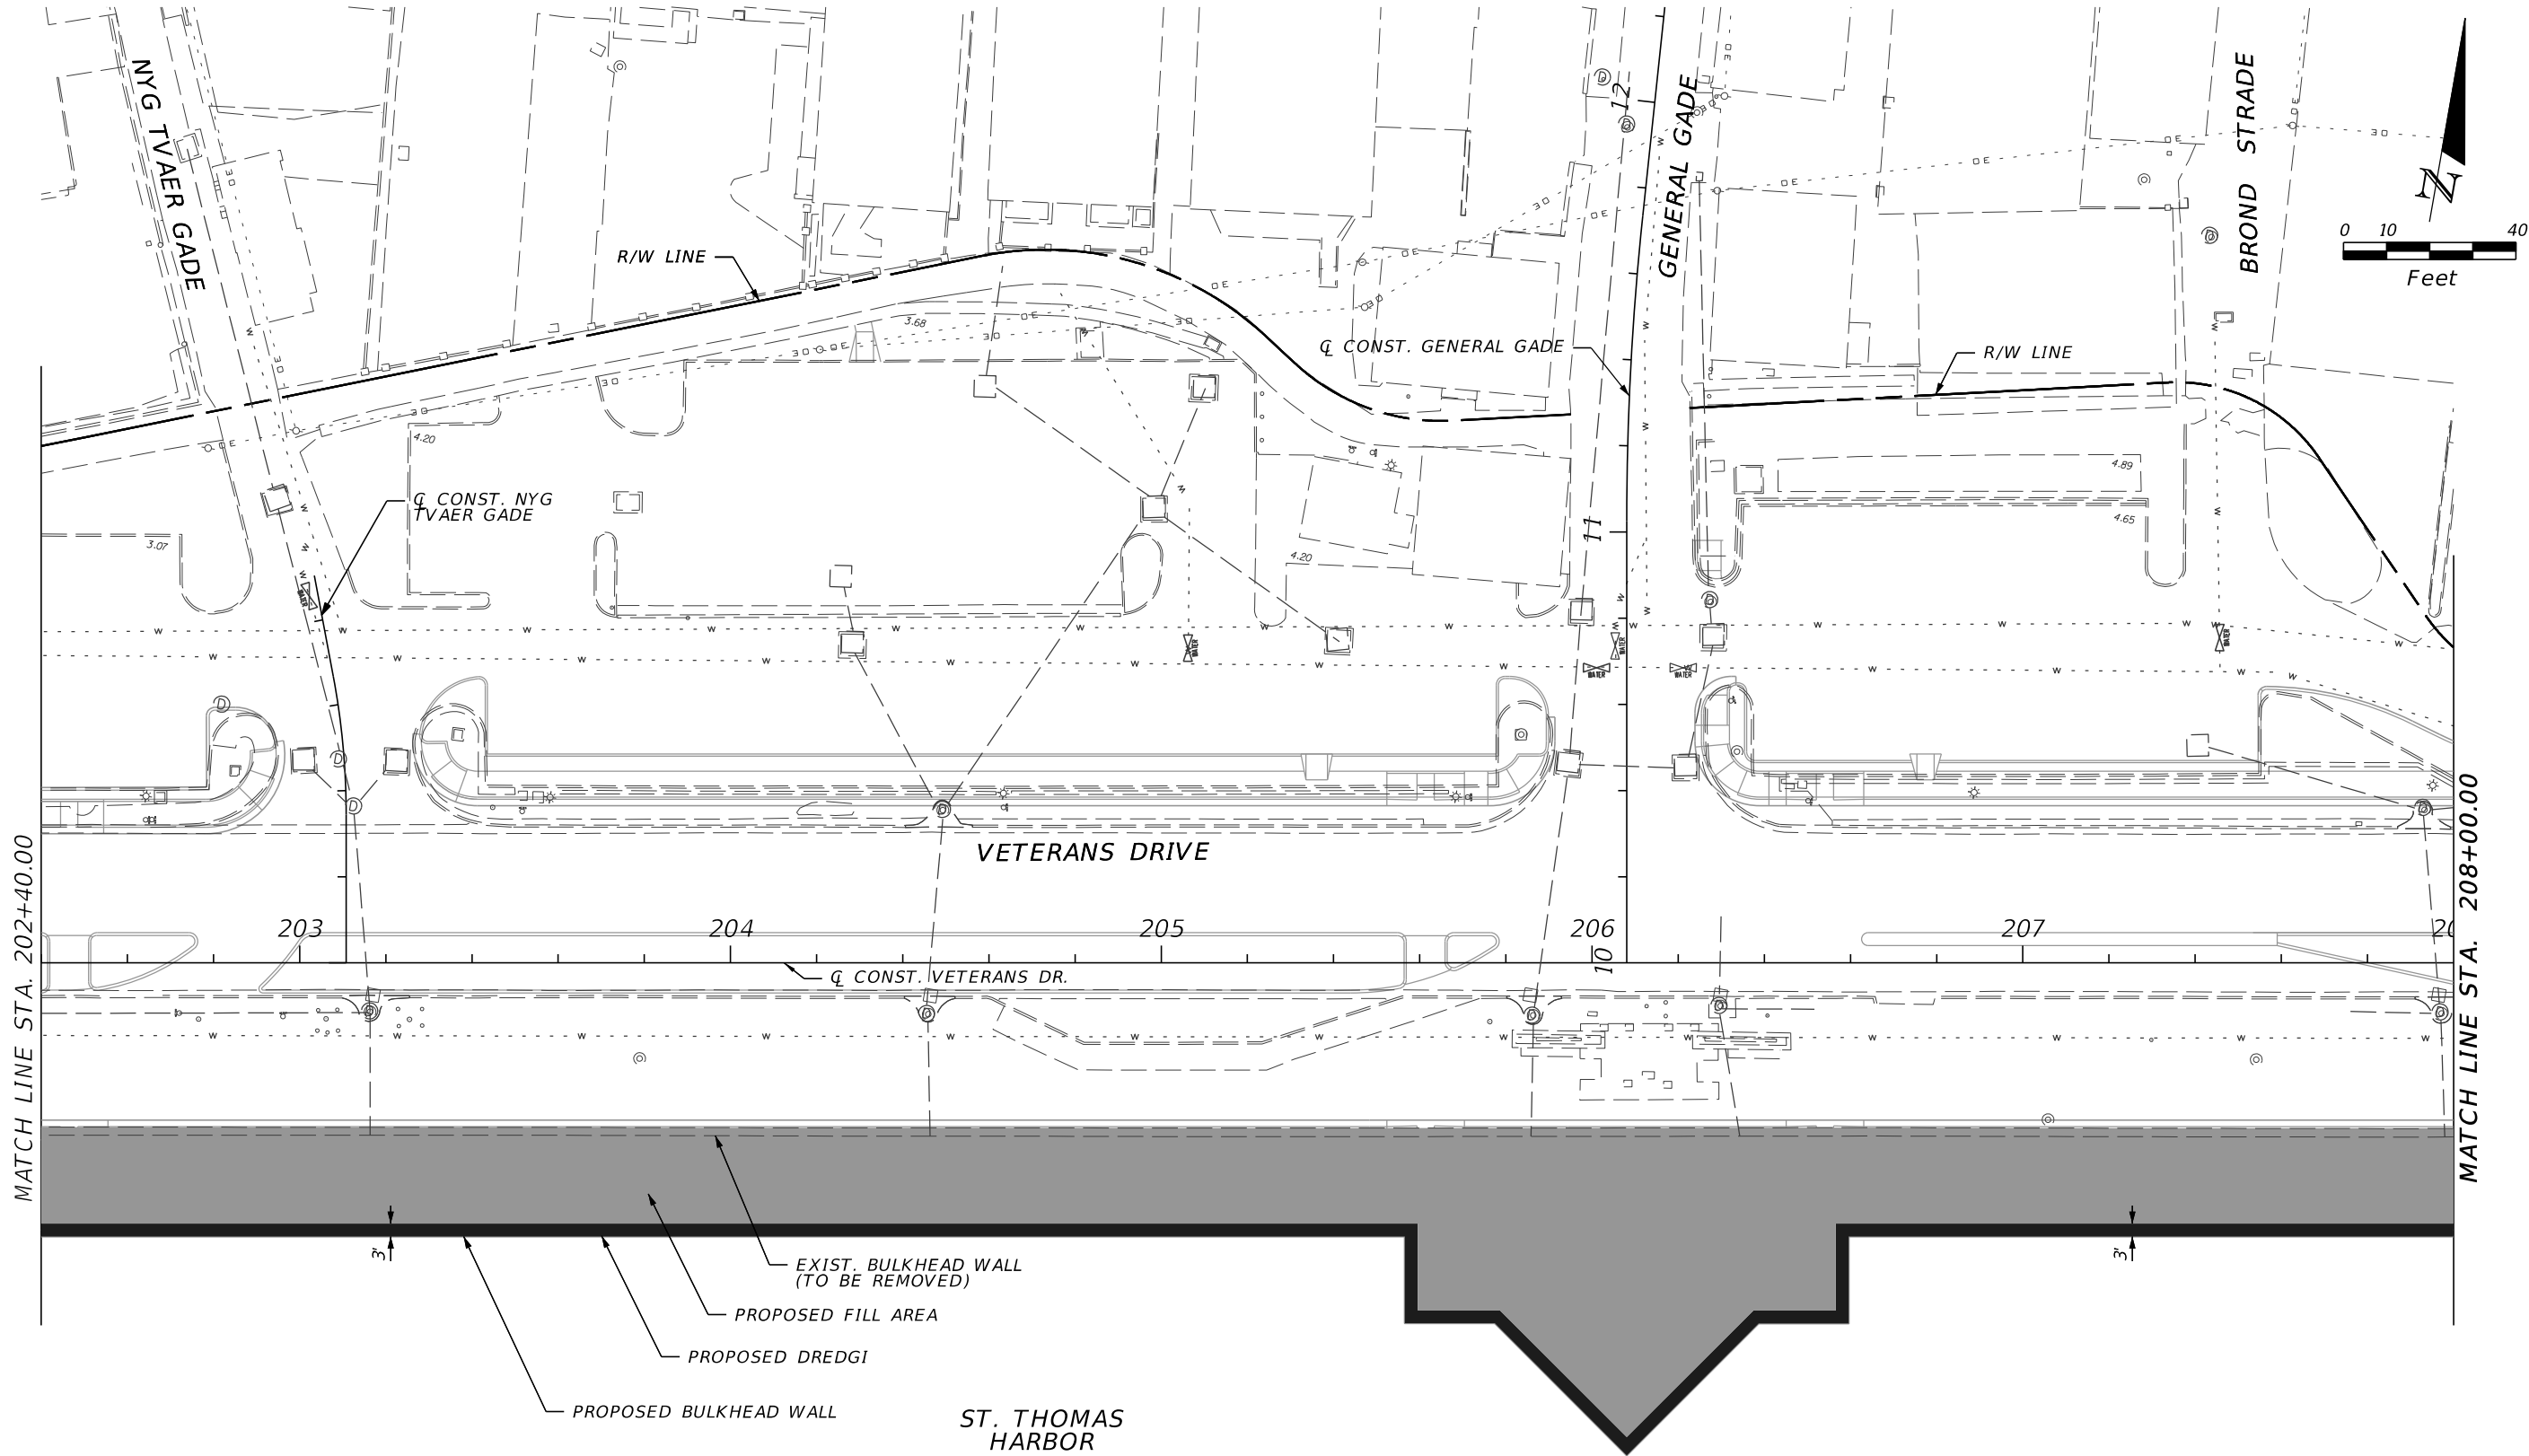

\$PLTDRVL\$

REVISIONS		
DATE	BY	DESCRIPTION

DESIGNED	CARLOS BENAVIDES
DRAWN	O. MIGUEL
CHECKED	D. CRUZ
DATE	MARCH, 2024





7650 Corporate Center Dr.
Suite 300
Miami, FL 33126
Ph. (305) 514-3100
ENGINEER OF RECORD
Marie-Elsie Dowell, P.E.
P.E. LICENSE No. 1235E

U.S.V.I. DEPARTMENT OF PUBLIC WORKS		
ROAD NO.	COUNTY	EFL PROJECT ID NO.
RTE 30	ST THOMAS	VI DPC-34(1)

VETERANS DRIVE DEMOLITION PLANS	
SHEET 2 OF 10	

Sheet Reference
A-24
Sheet:

\$PENTBLL\$

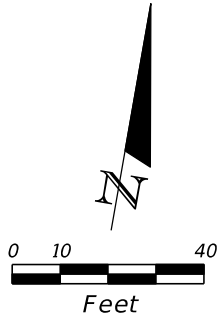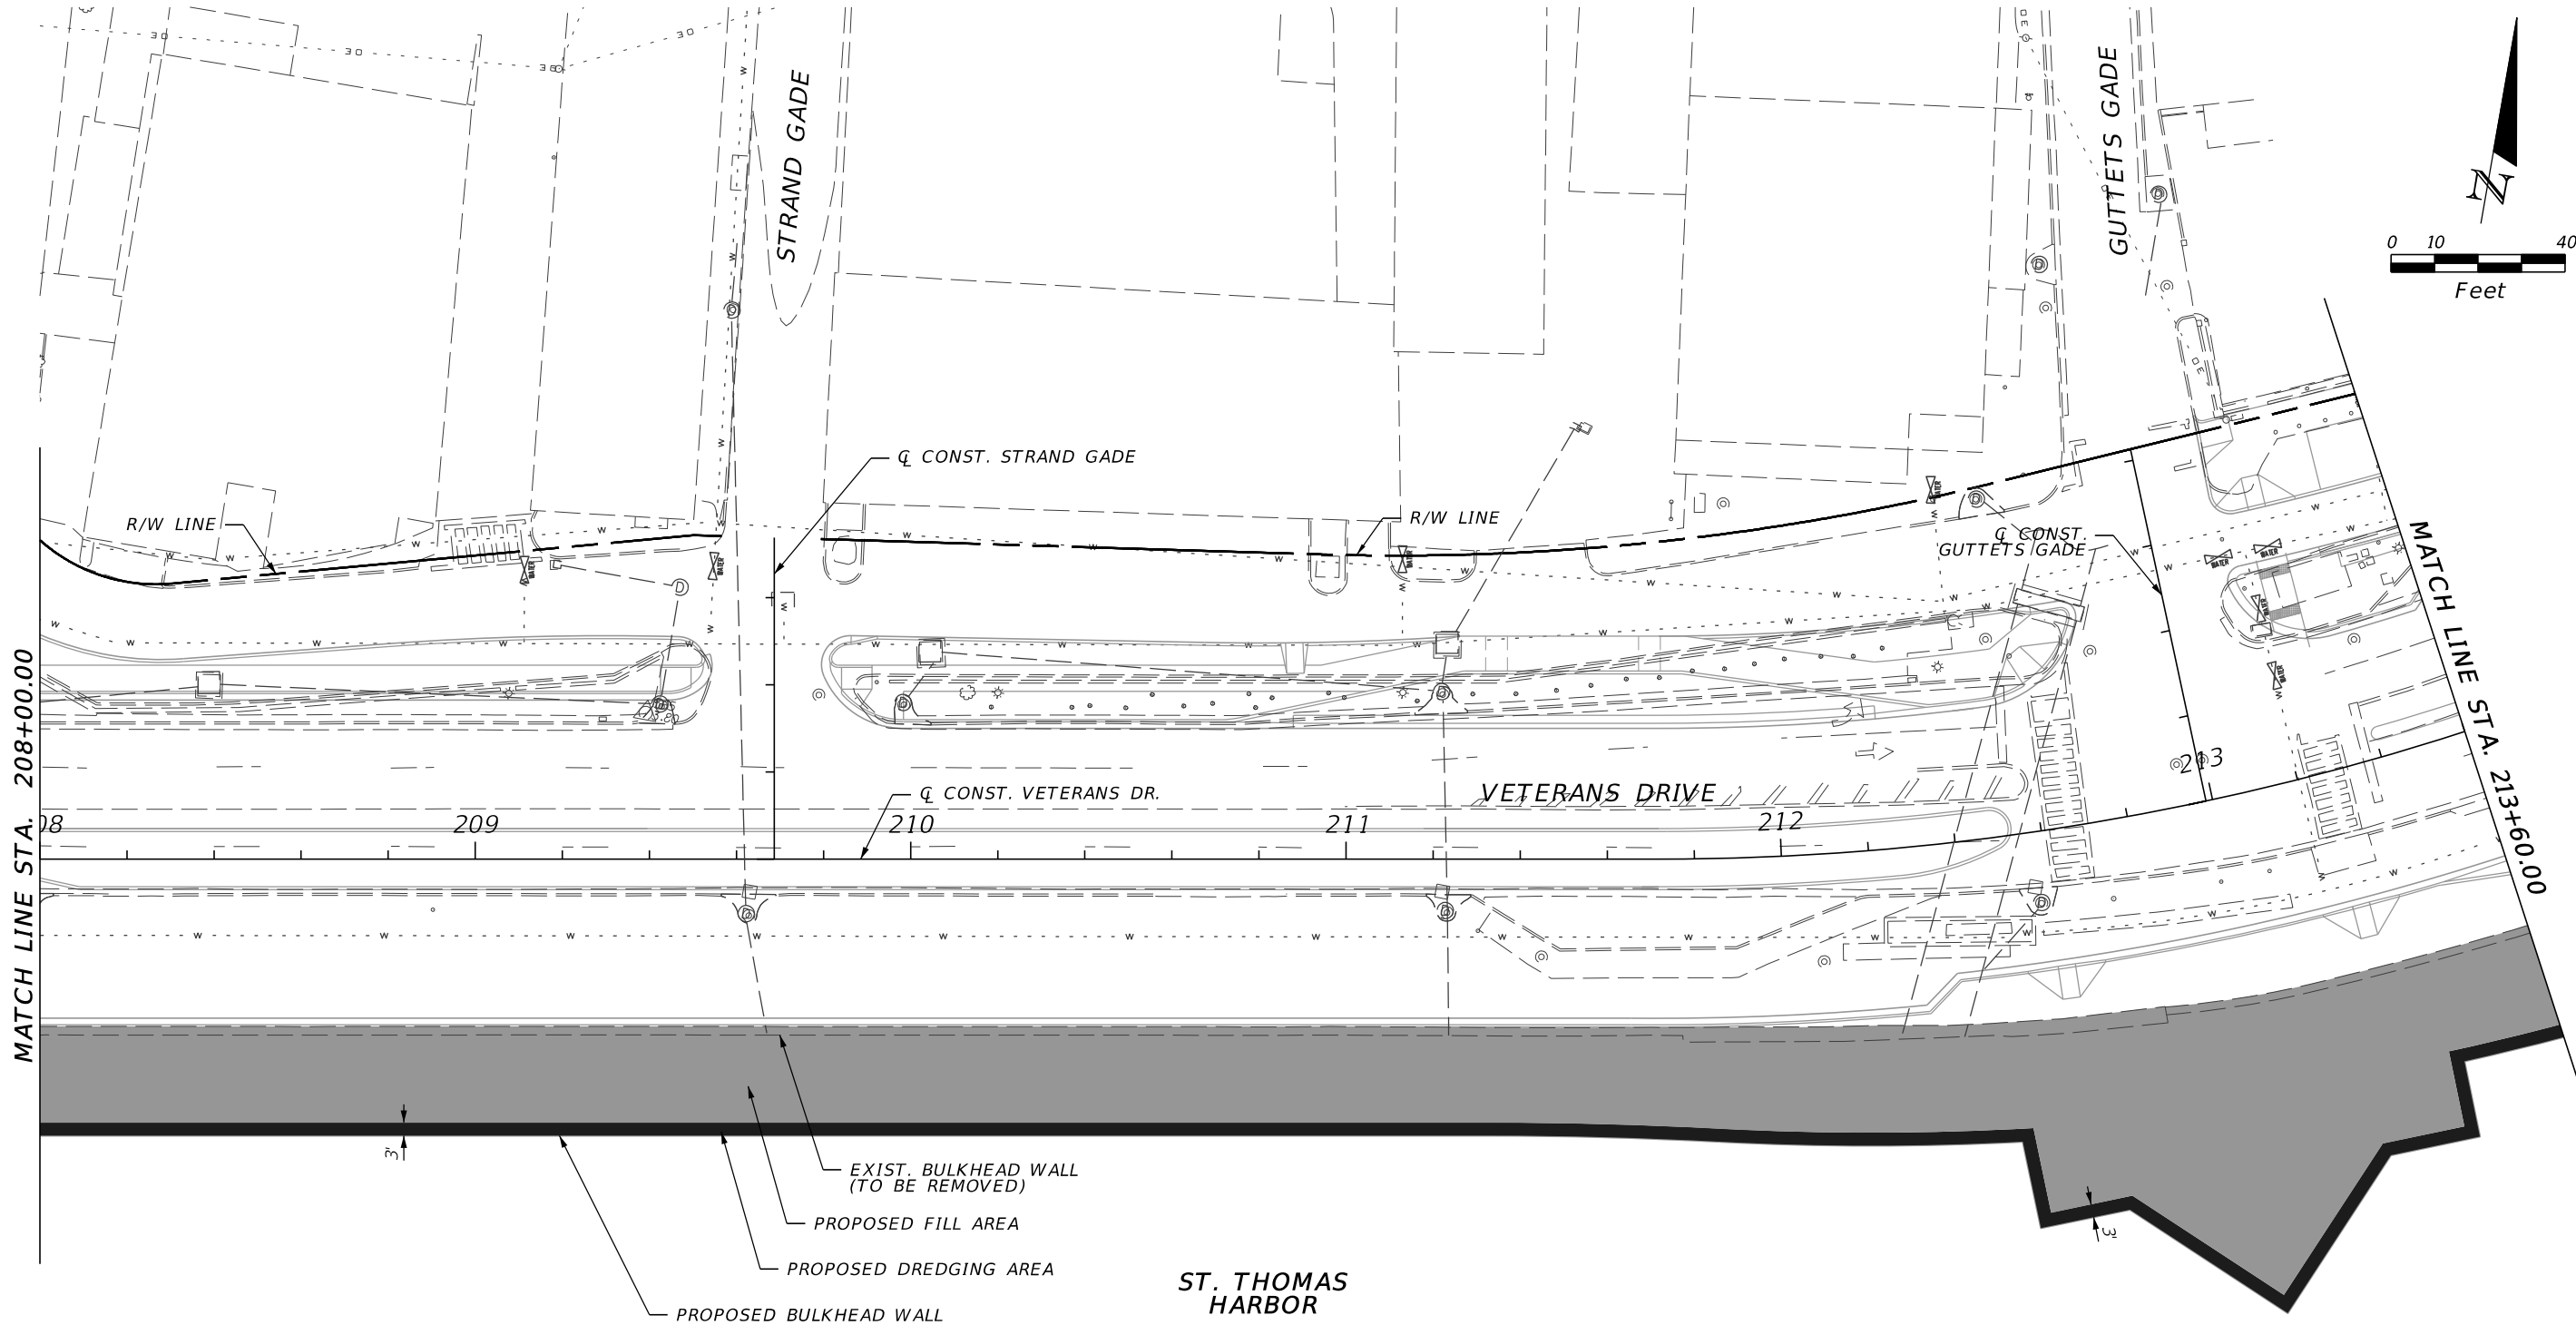

R E V I S I O N S			DESIGNED	 7650 Corporate Center Dr. Suite 300 Miami, FL 33126 Ph. (305) 514-3100 ENGINEER OF RECORD Marie-Elsie Dowell, P.E. P.E. LICENSE No. 1235E	U.S.V.I. DEPARTMENT OF PUBLIC WORKS			VETERANS DRIVE DEMOLITION PLANS SHEET 3 OF 10	Sheet Reference
DATE	BY	DESCRIPTION	CARLOS BENAVIDES						A-25
			DRAWN						
			O. MIGUEL						
			CHECKED						
			D. CRUZ					Sheet:	
			DATE	MARCH, 2024					
15H0704121				3/27/2024 3:20:41 PM default			c:\hmc\wsp-us-aw-02\d0813768\Permit_cheet_3.dwg		

\$PLTDRVL\$


USHD704121

2/27/2024 3:29:41 PM default

c:\bms\wsp-us-pw-02\d0813768\Permit sheet 3.dgn

\$PLTDRVL\$

\$PLTDRVL\$

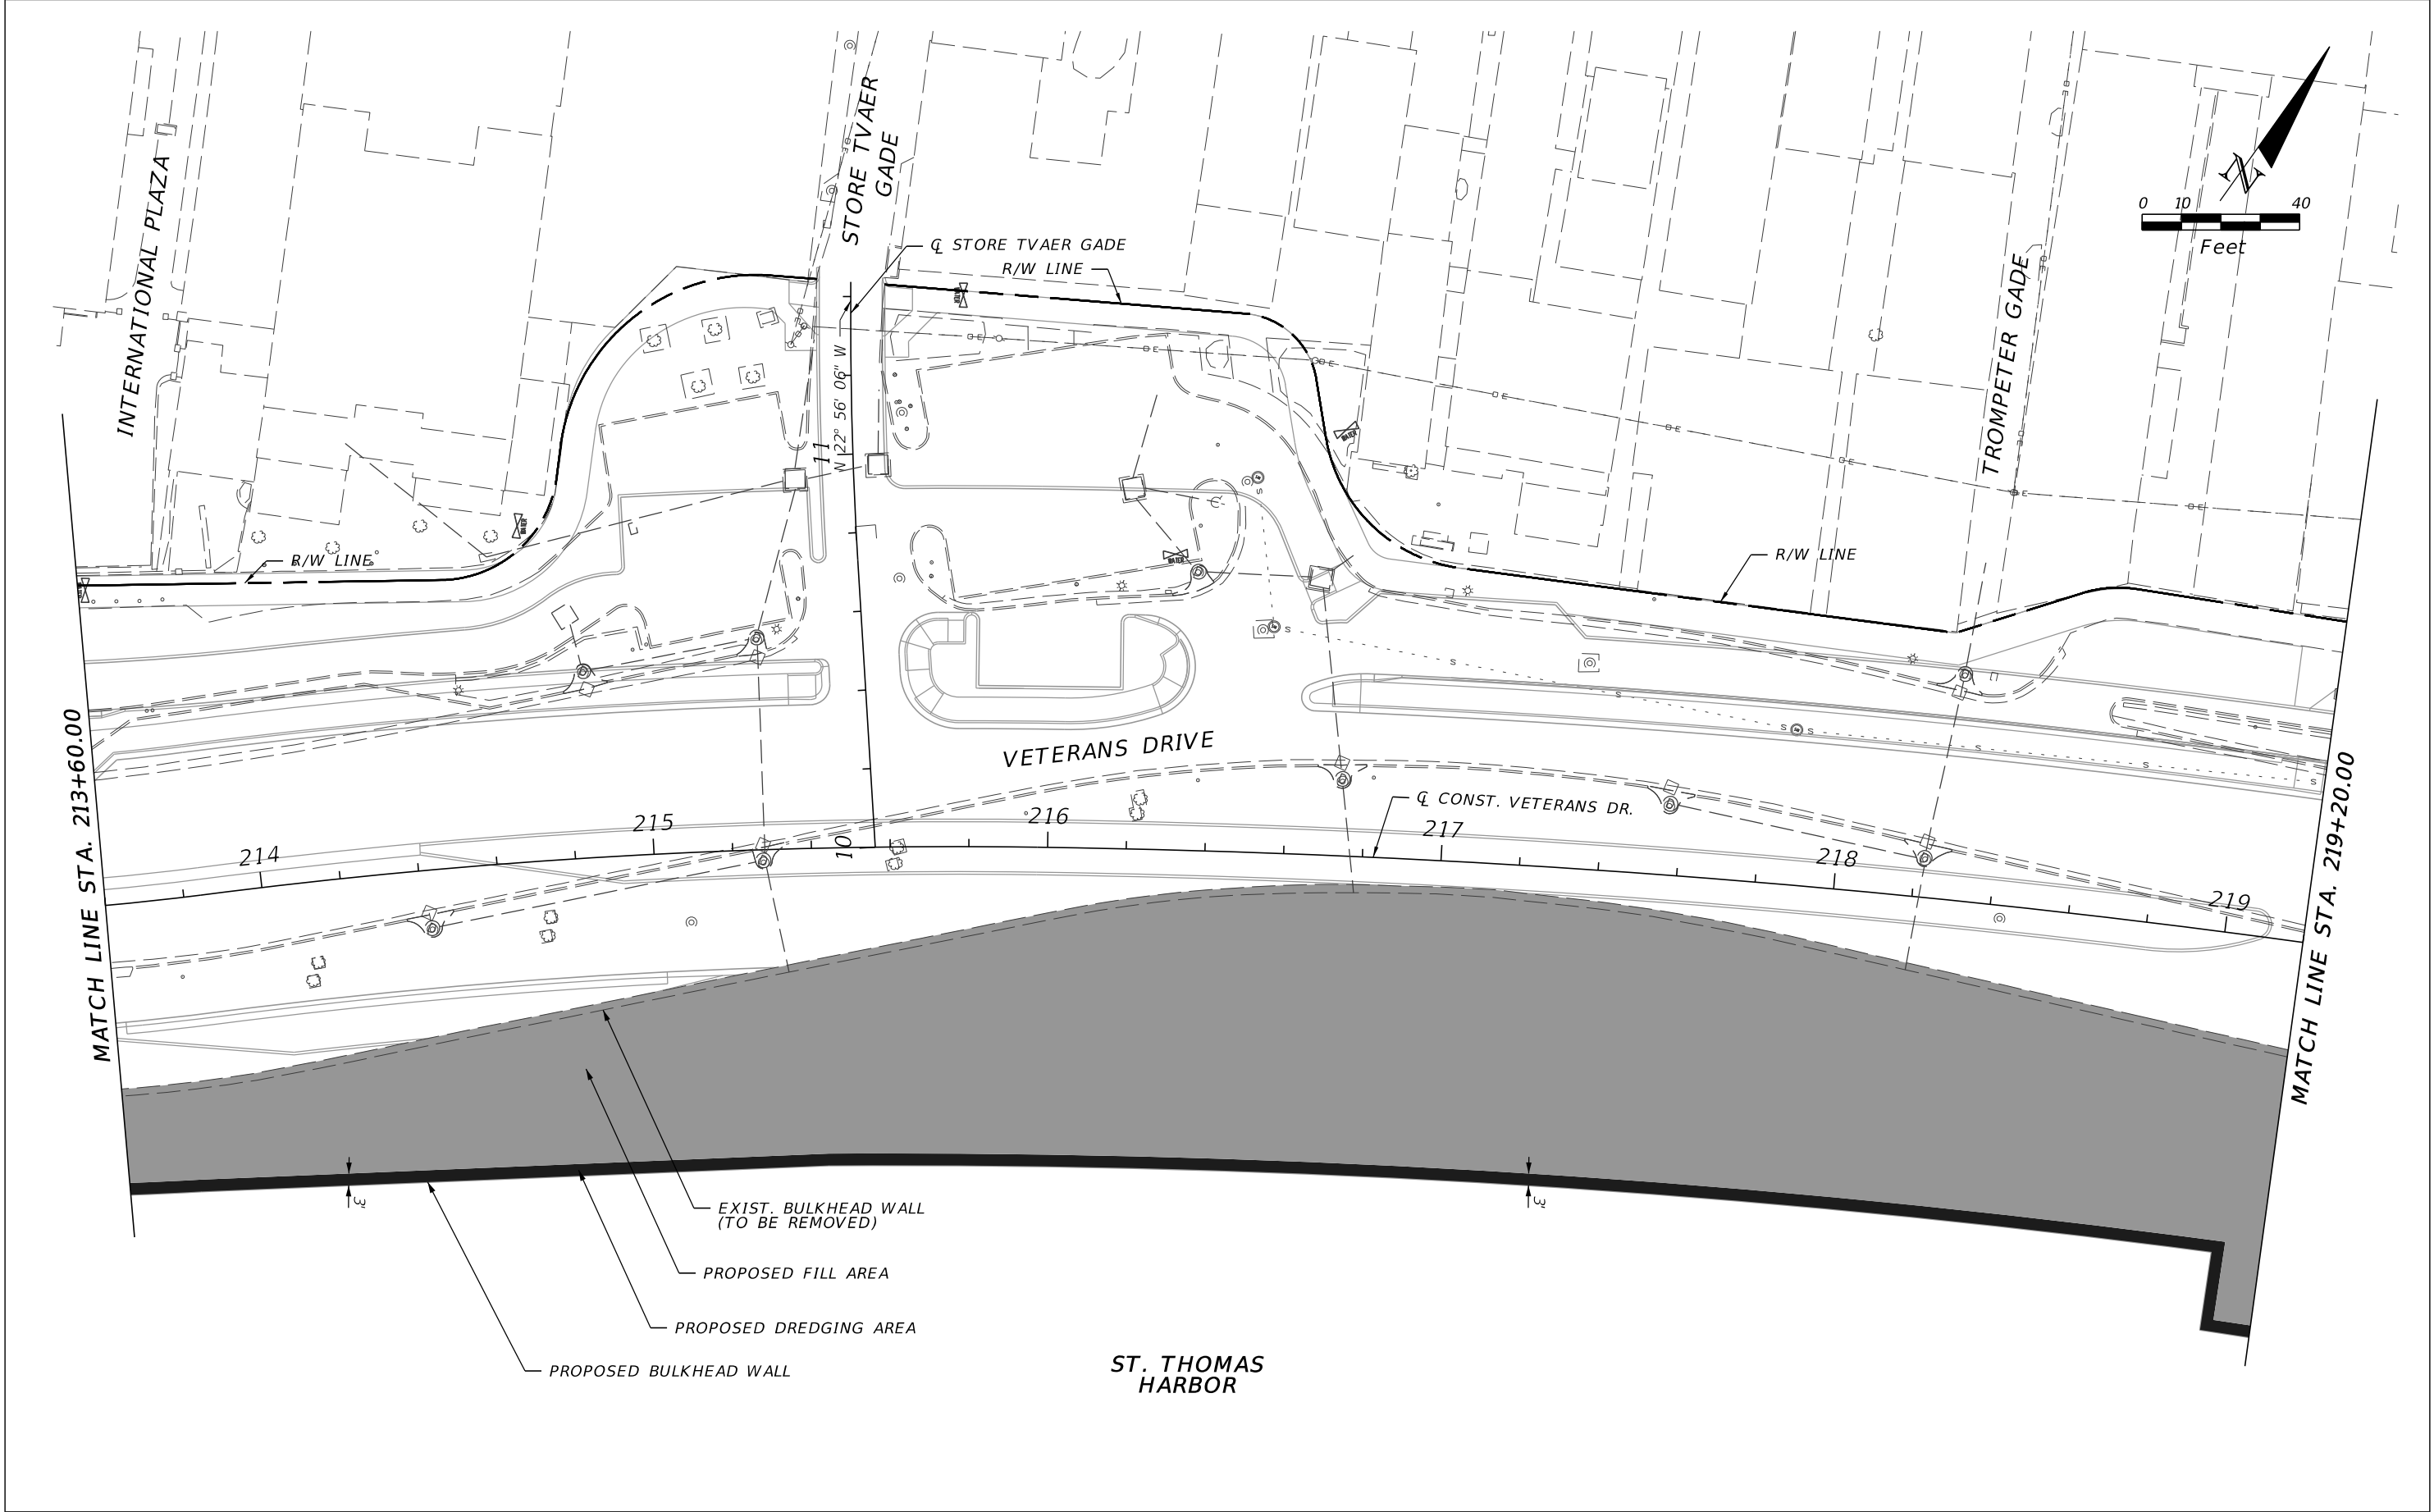

REVISIONS		
DATE	BY	DESCRIPTION

DESIGNED	CARLOS BENAVIDES
DRAWN	O. MIGUEL
CHECKED	D. CRUZ
DATE	MARCH, 2024




7650 Corporate Center Dr.
Suite 300
Miami, FL 33126
Ph. (305) 514-3100
ENGINEER OF RECORD
Marie-Elsie Dowell, P.E.
P.E. LICENSE No. 1235E

U.S.V.I. DEPARTMENT OF PUBLIC WORKS		
ROAD NO.	COUNTY	EFL PROJECT ID NO.
RTE 30	ST THOMAS	VI DPC-34(1)

VETERANS DRIVE DEMOLITION PLANS	
SHEET 4 OF 10	

Sheet Reference
A-26
Sheet:

\$PENTBLL\$

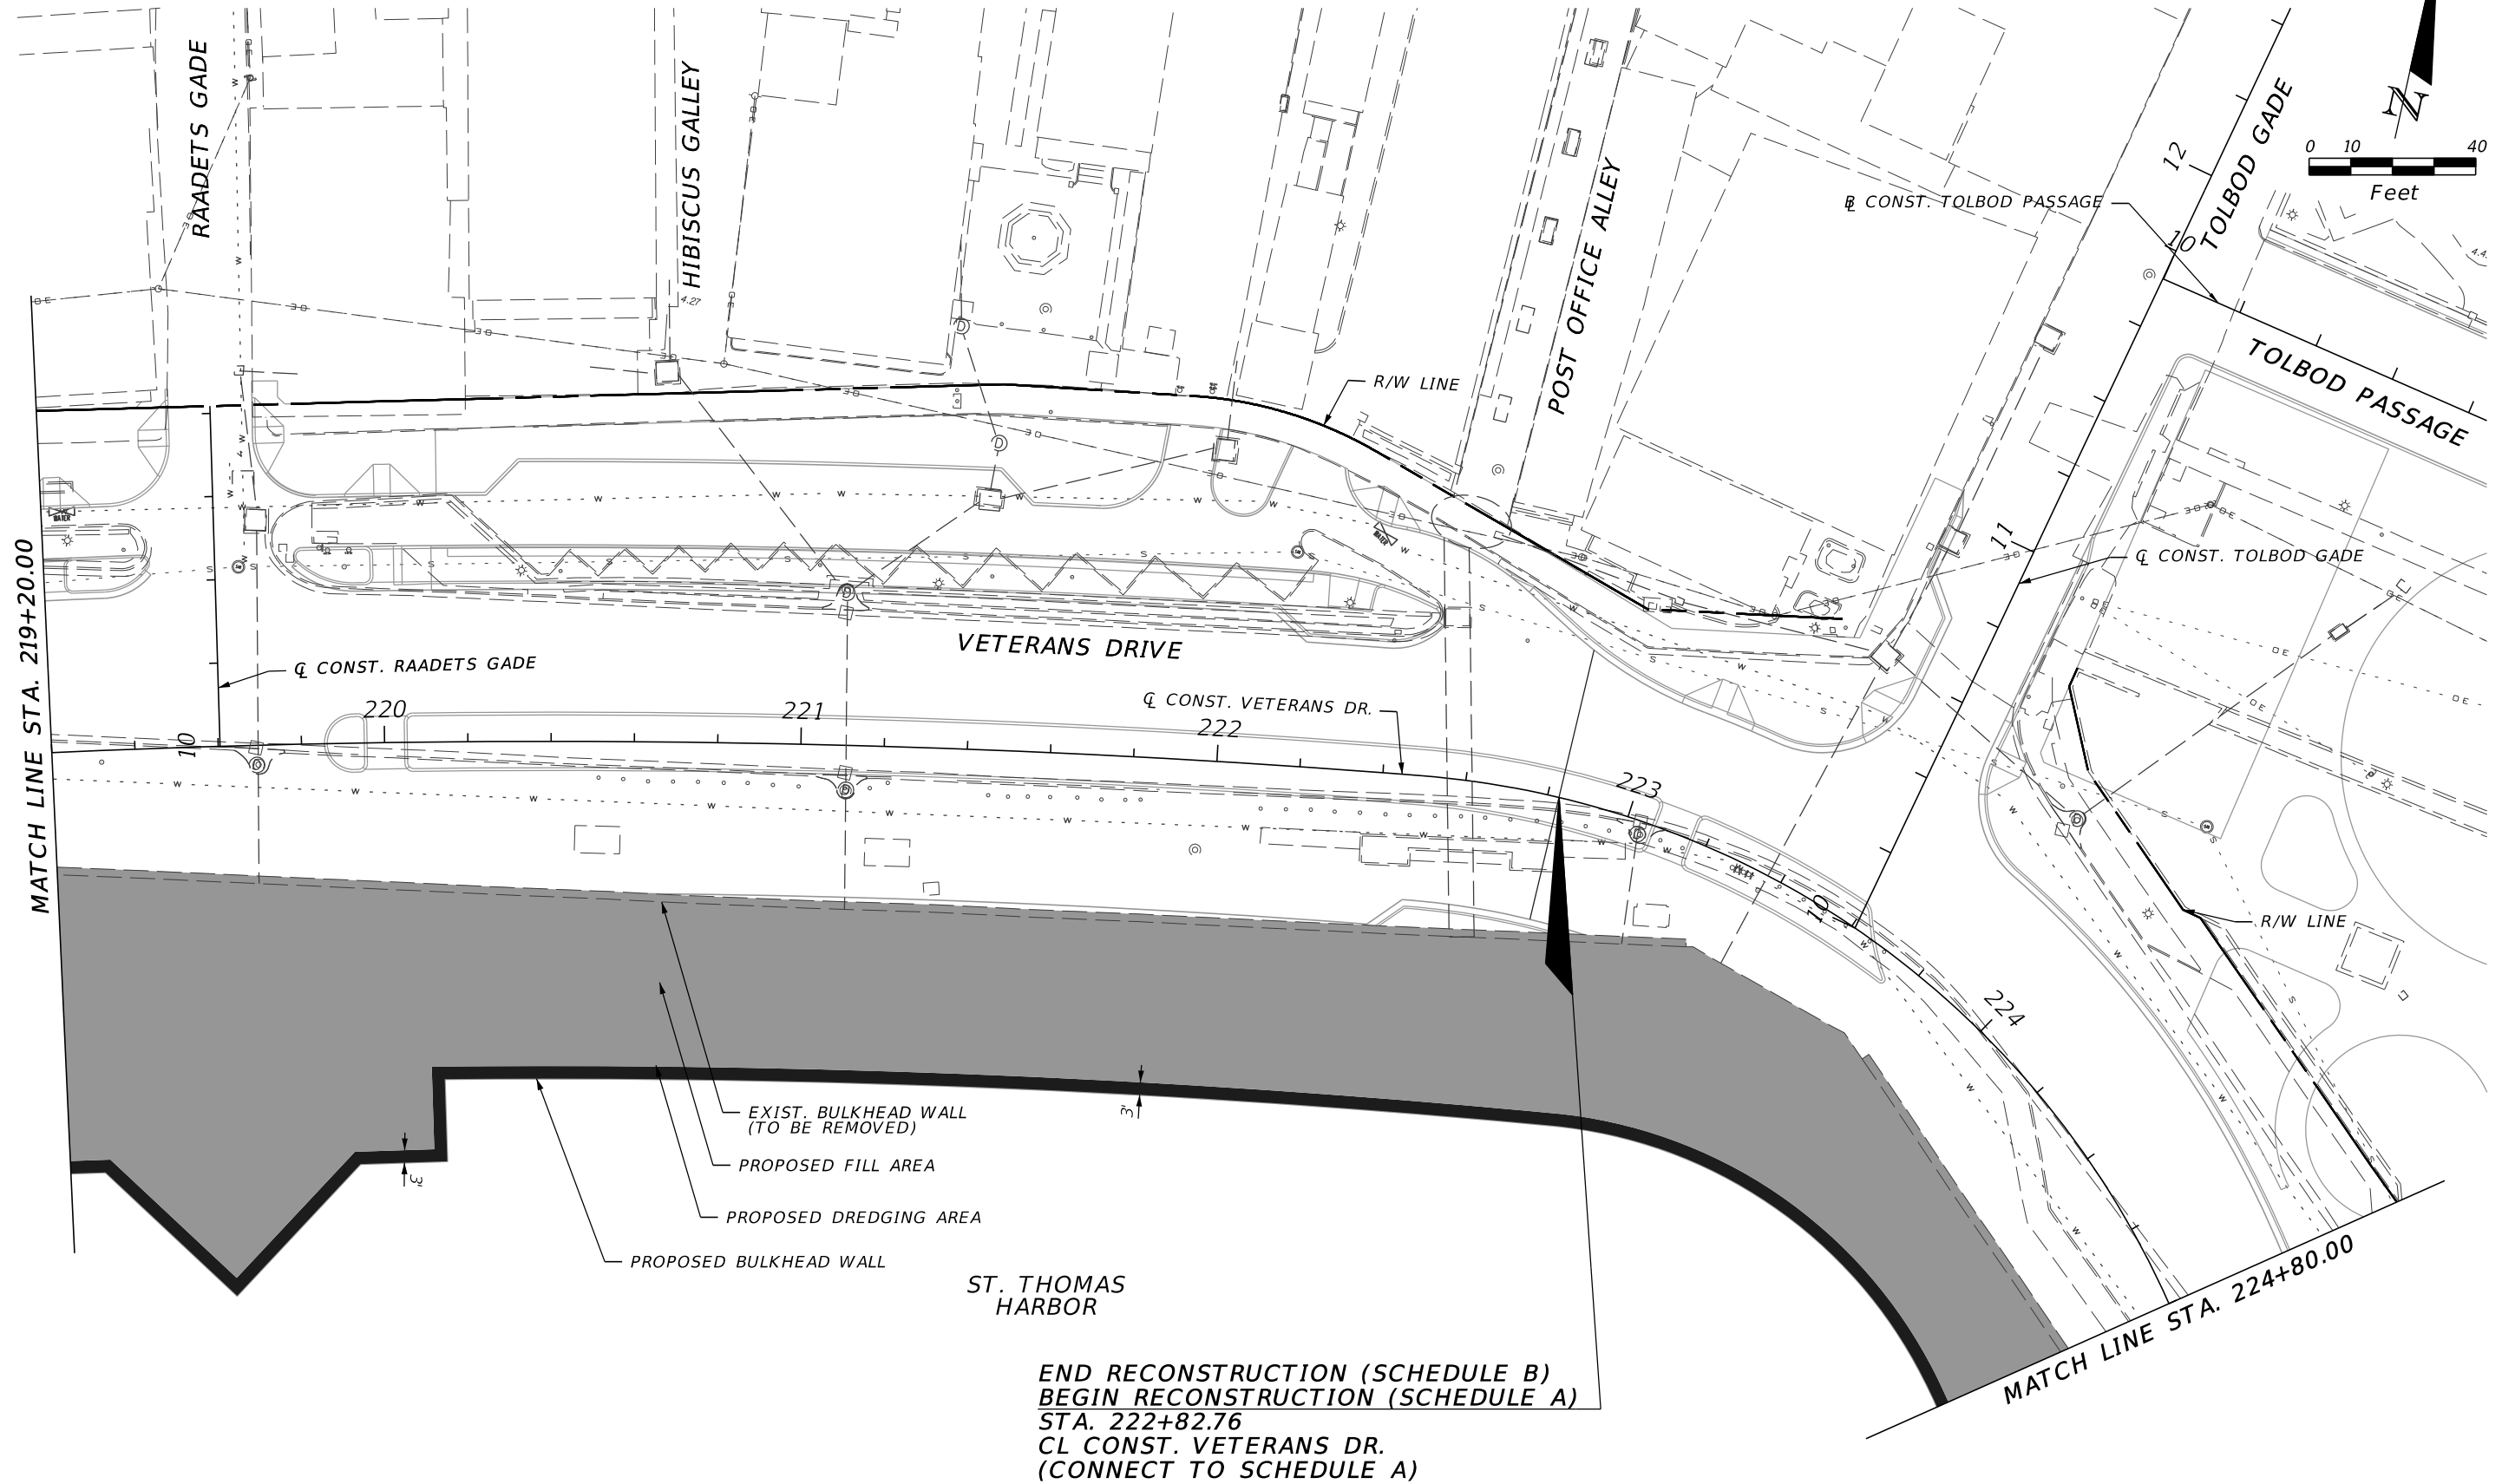

END RECONSTRUCTION (SCHEDULE B)
BEGIN RECONSTRUCTION (SCHEDULE A)
STA. 222+82.76
CL CONST. VETERANS DR.
(CONNECT TO SCHEDULE A)

R E V I S I O N S			DESIGNED	 7650 Corporate Center Dr. Suite 300 Miami, FL 33126 Ph. (305) 514-3100 ENGINEER OF RECORD Marie-Elsie Dowell, P.E. P.E. LICENSE No. 1235E	U.S.V.I. DEPARTMENT OF PUBLIC WORKS			VETERANS DRIVE		Sheet Reference
DATE	BY	DESCRIPTION	DRAWN		ROAD NO. COUNTY EFL PROJECT ID NO.			DEMOLITION PLANS		A-27
			O. MIGUEL							
			CHECKED		RTE 30 ST THOMAS VI DPC-34(1)			SHEET 5 OF 10		Sheet:
			D. CRUZ							
			DATE							
			MARCH, 2024							

\$PLTDRVL\$

USHD704121


2/27/2024 3:31:23 PM

default

c:\bms\wsp-us-pw-02\d0813768\Permit sheet 5.dgn

\$PENTBLL\$

\$PLTDRVL\$

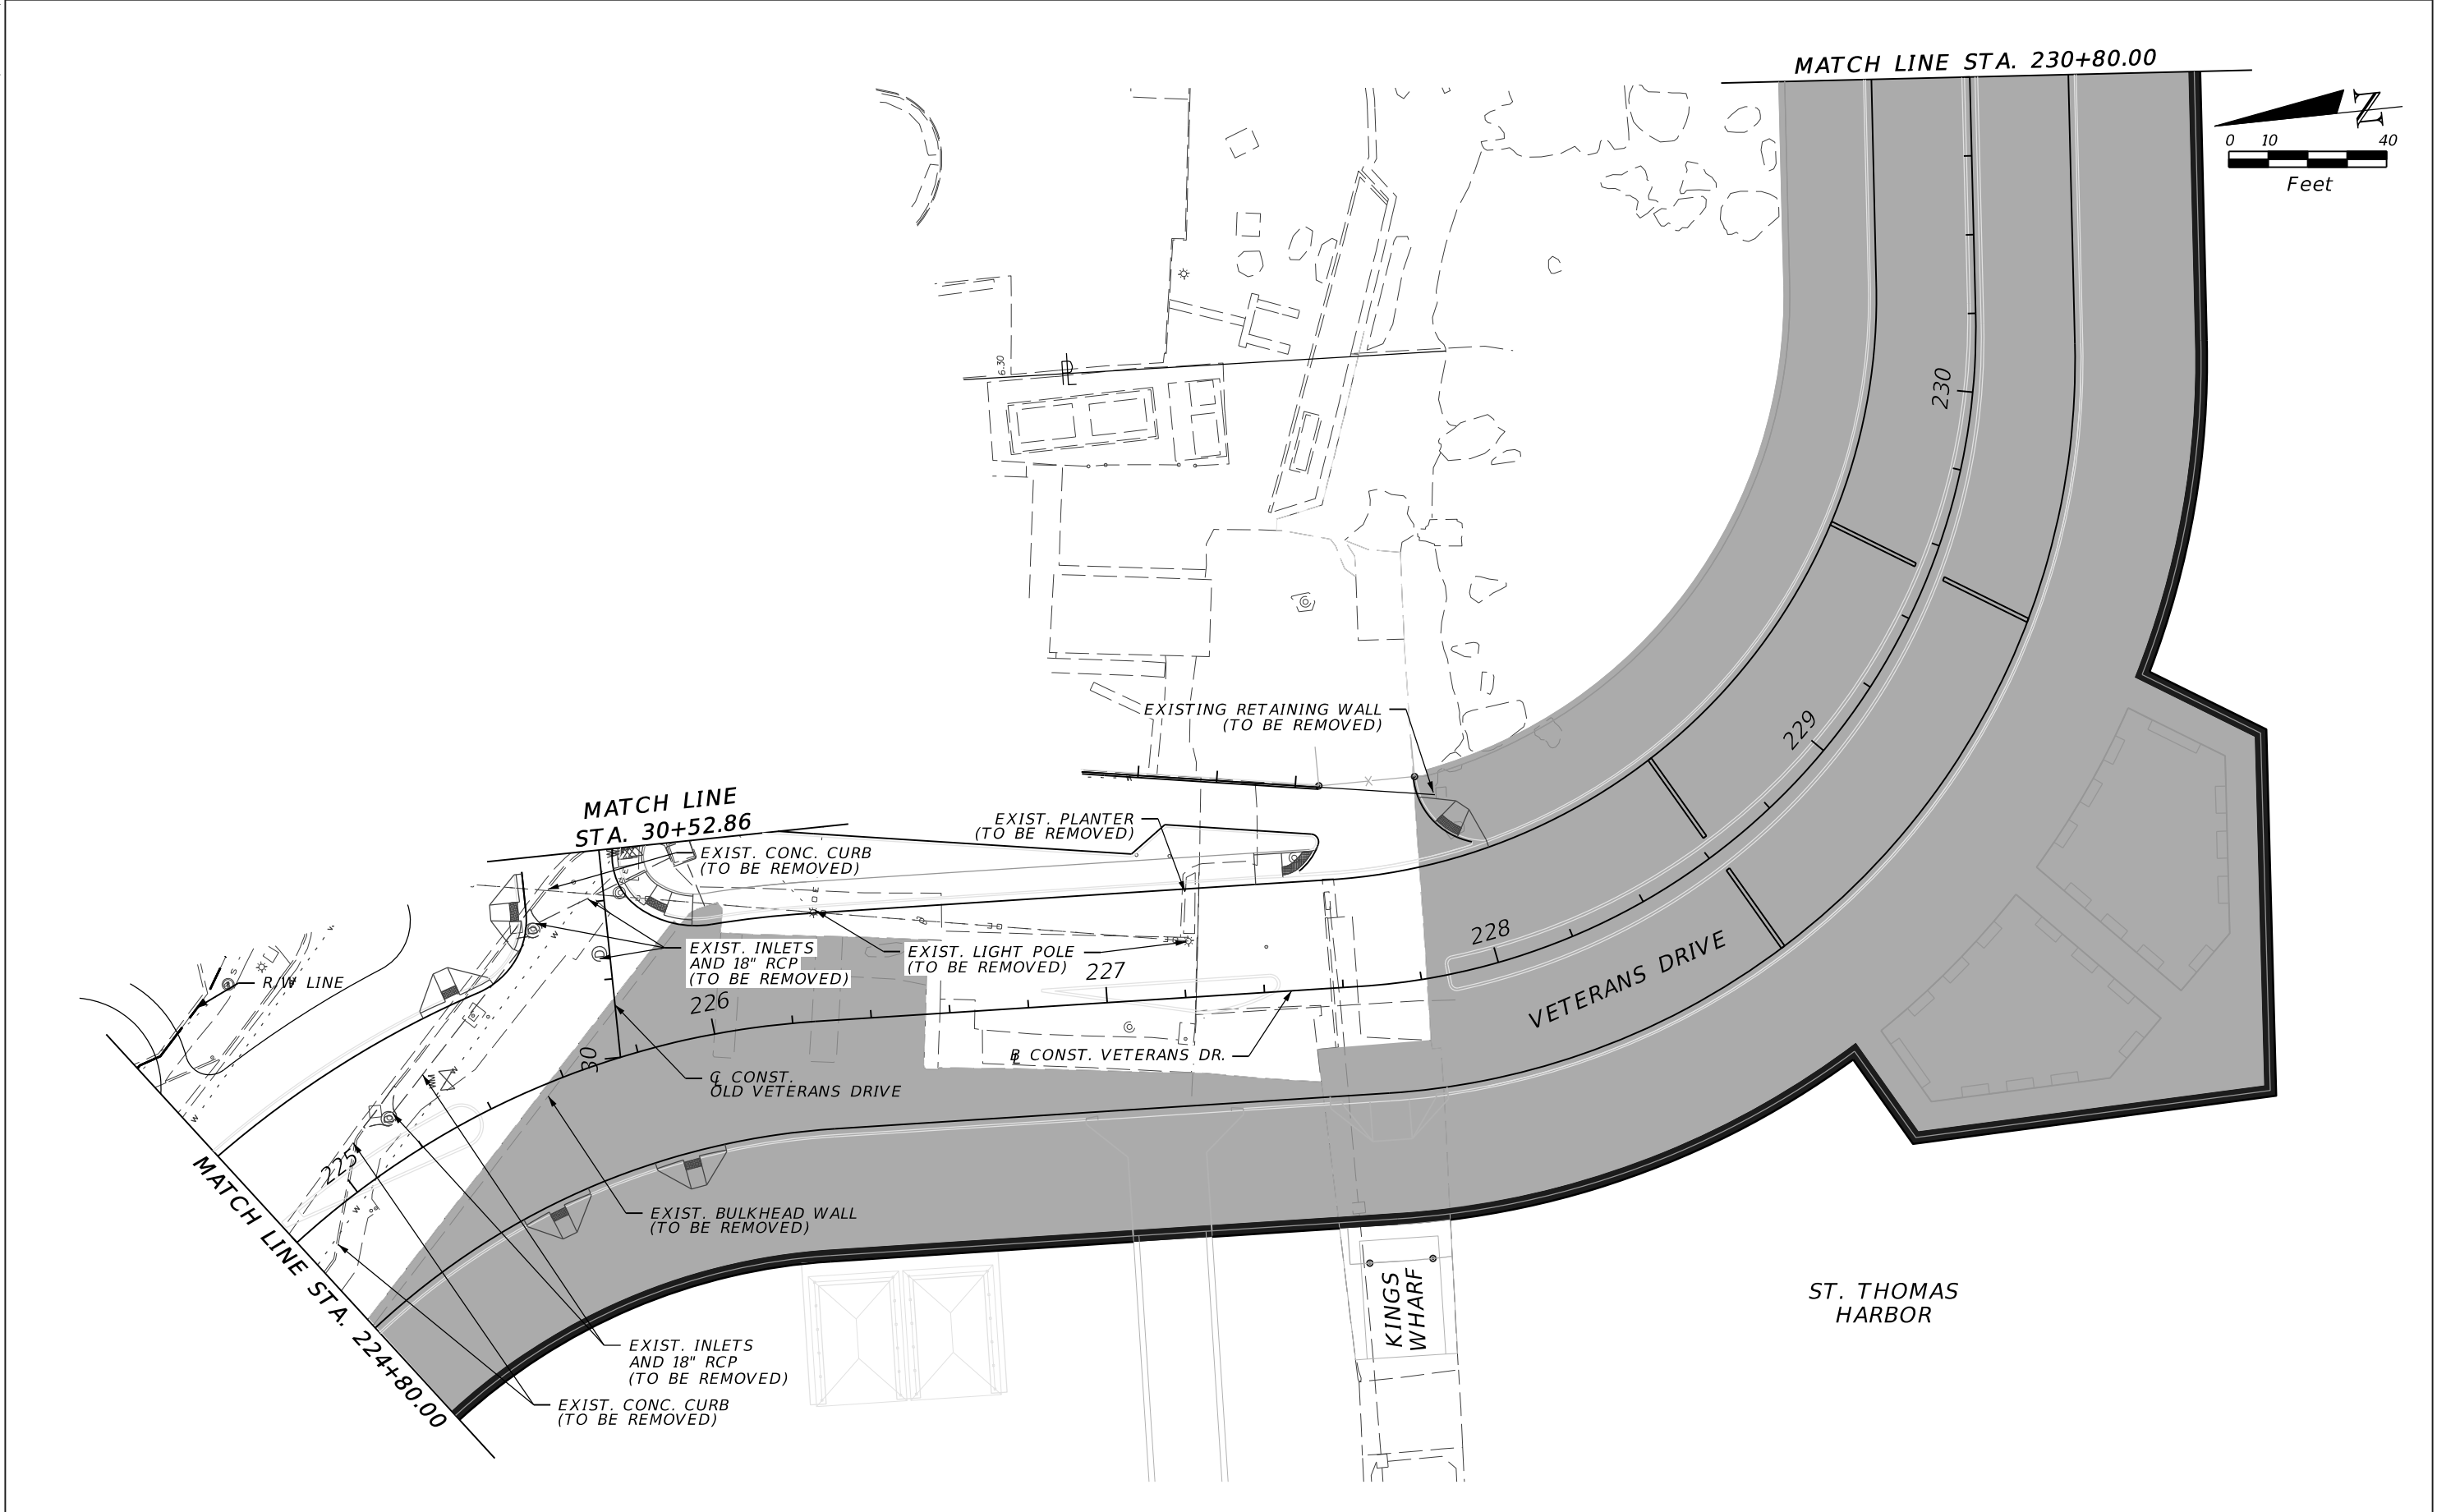


REVISIONS			DESIGNED CARLOS BENAVIDES	7255 Corporate Center Dr. Suite F Miami, FL 33126 Ph. (305) 514-3100 ENGINEER OF RECORD Marie-Elsie Dowell, P.E. P.E. LICENSE No. 1235E	U.S.V.I. DEPARTMENT OF PUBLIC WORKS			VETERANS DRIVE DEMOLITION PLANS	Sheet Reference A-28
DATE	BY	DESCRIPTION							
			DRAWN O. MIGUEL						
			CHECKED D. CRUZ						
			DATE MARCH 22, 2024						
					ROAD NO. COUNTY EFL PROJECT ID NO.				
								SHEET 6 OF 10	

Miguel


9/25/2024 4:54:52 PM default

c:\bms\wsp-pb-us-pw-02\odaly.s.miguel@wsp.com\d0813768\Permit sheet 6.dgn

\$PENTBLL\$

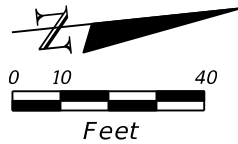

MATCH LINE STA. 230+80.00

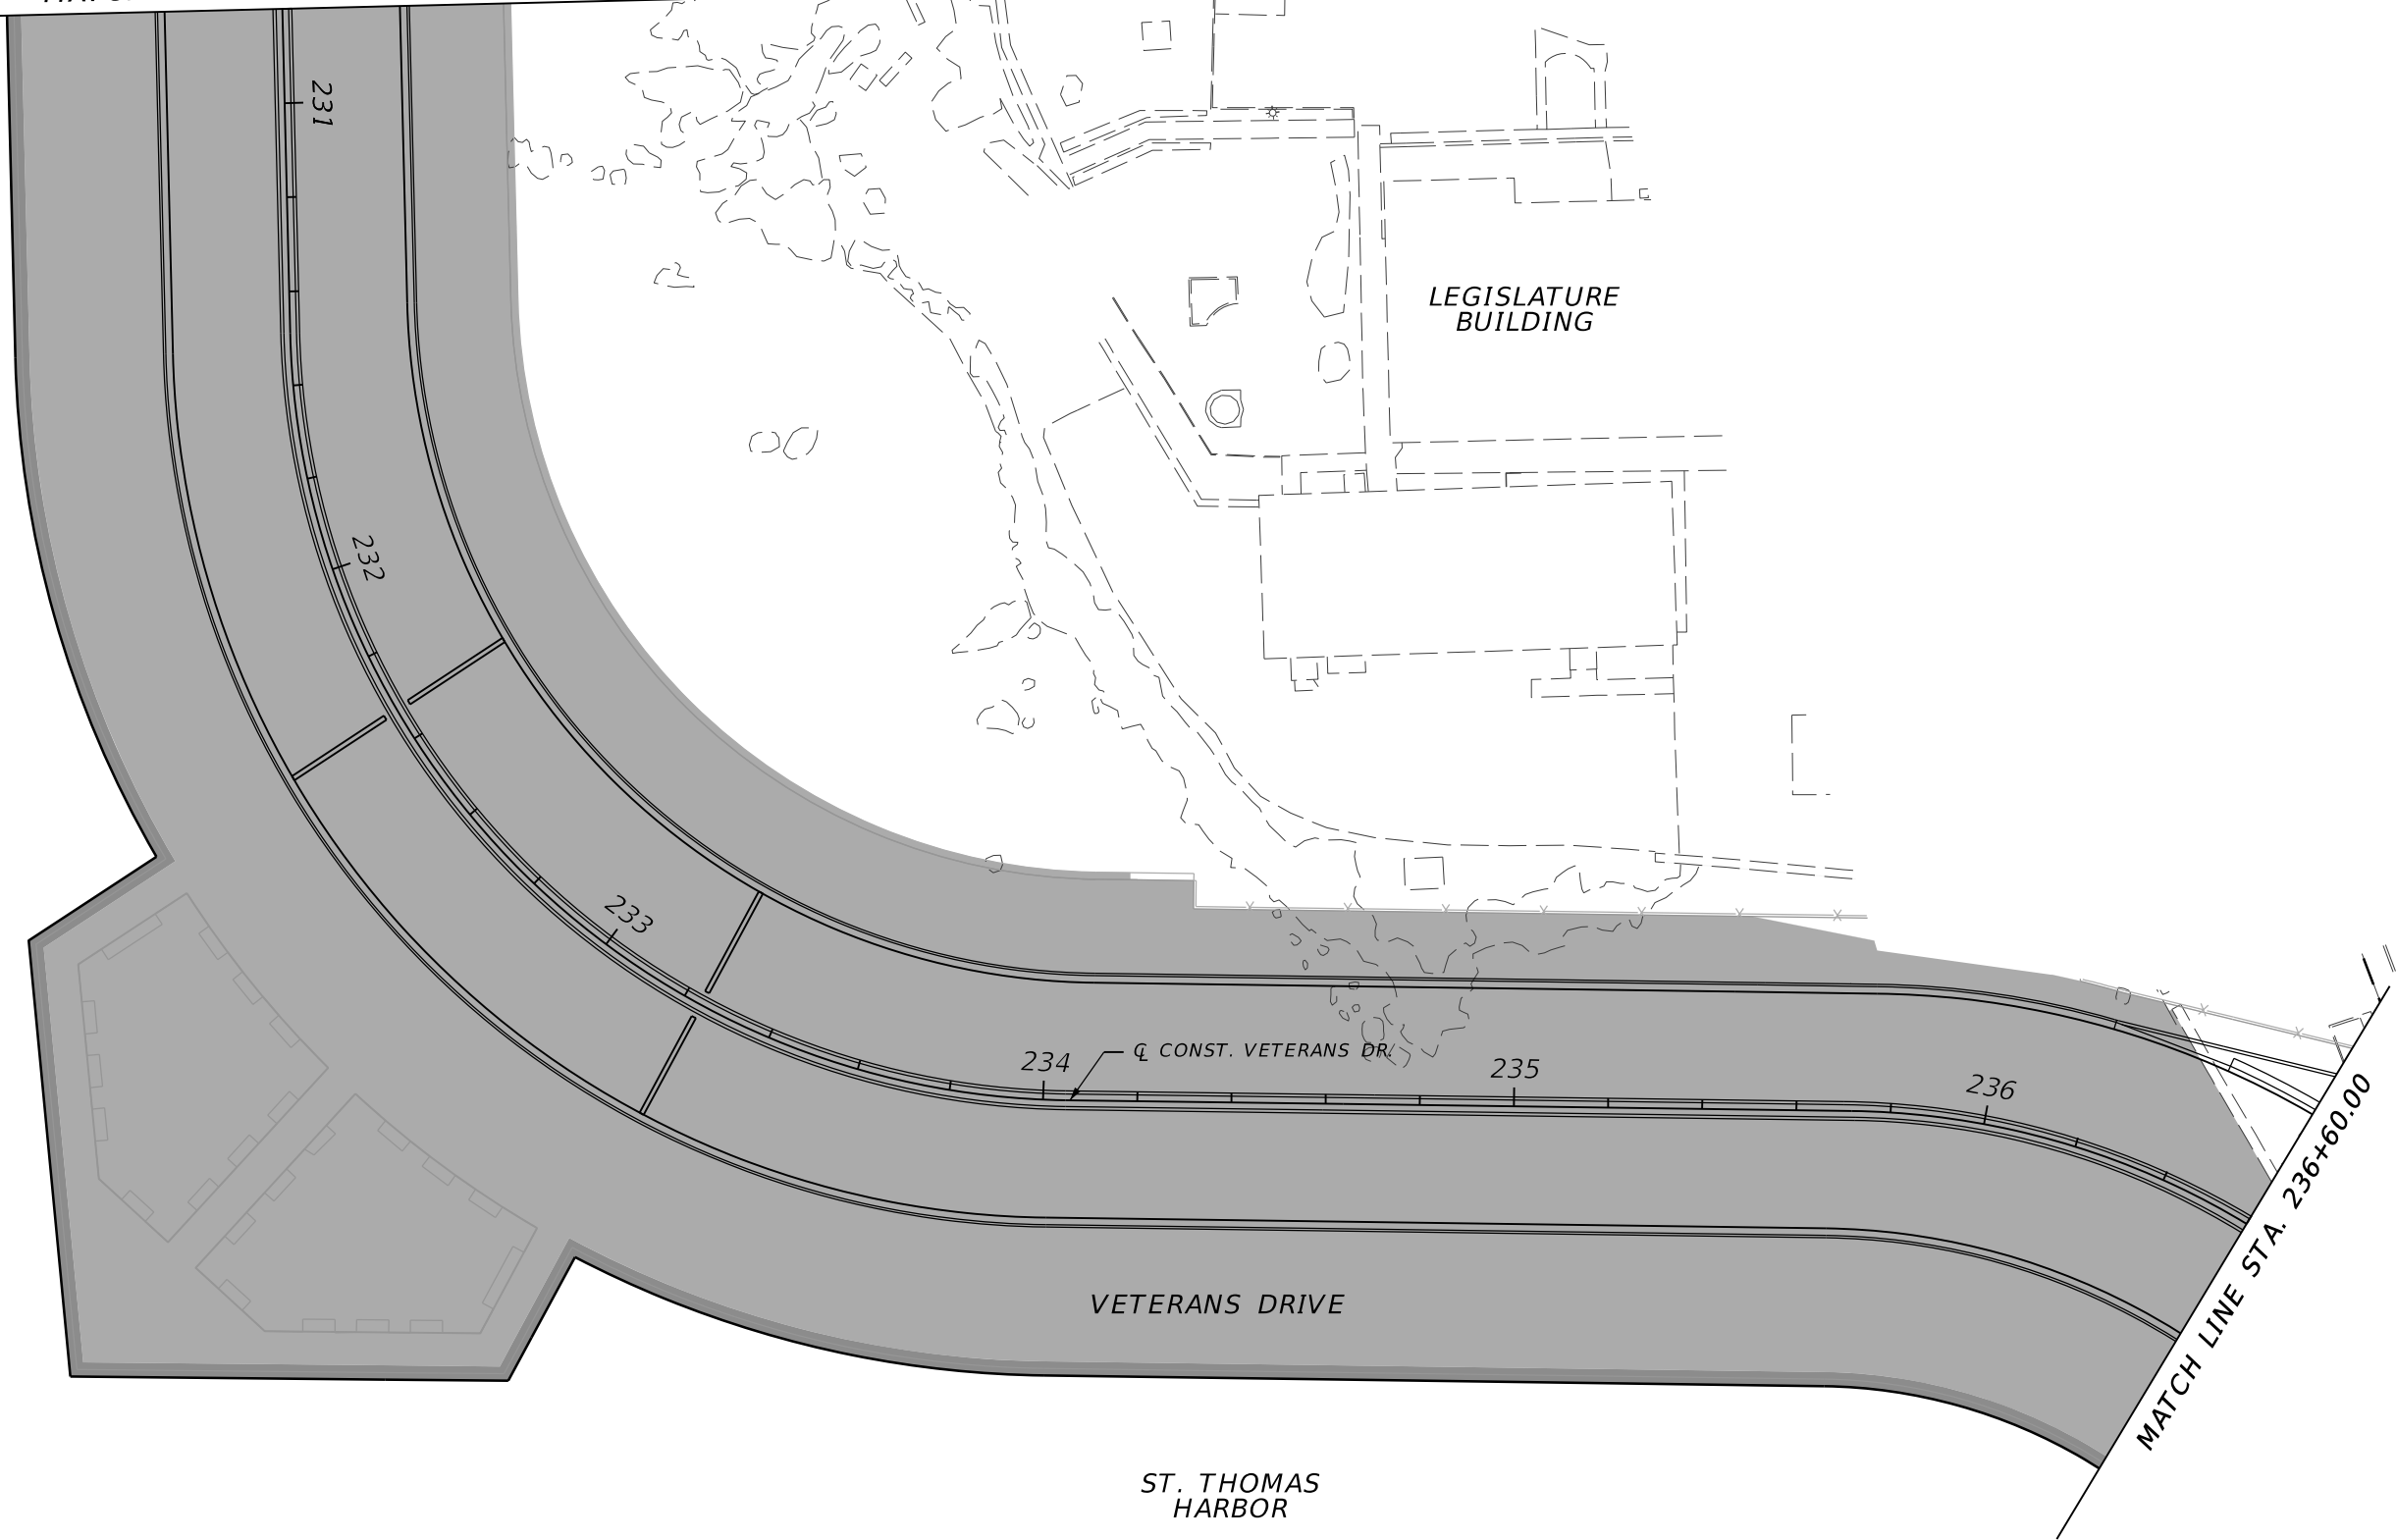

\$PLTDRVL\$

REVISIONS		
DATE	BY	DESCRIPTION

DESIGNED	CARLOS BENAVIDES
DRAWN	O. MIGUEL
CHECKED	D. CRUZ
DATE	MARCH 22, 2024



7255 Corporate Center Dr.
Suite F
Miami, FL 33126
Ph. (305) 514-3100
ENGINEER OF RECORD
Marie-Elsie Dowell, P.E.
P.E. LICENSE No. 1235E


U.S.V.I. DEPARTMENT OF PUBLIC WORKS		
ROAD NO.	COUNTY	EFL PROJECT ID NO.

VETERANS DRIVE DEMOLITION PLANS
SHEET 7 OF 10

Sheet Reference A-29

\$PENTBLL\$

\$PLTDRVL\$

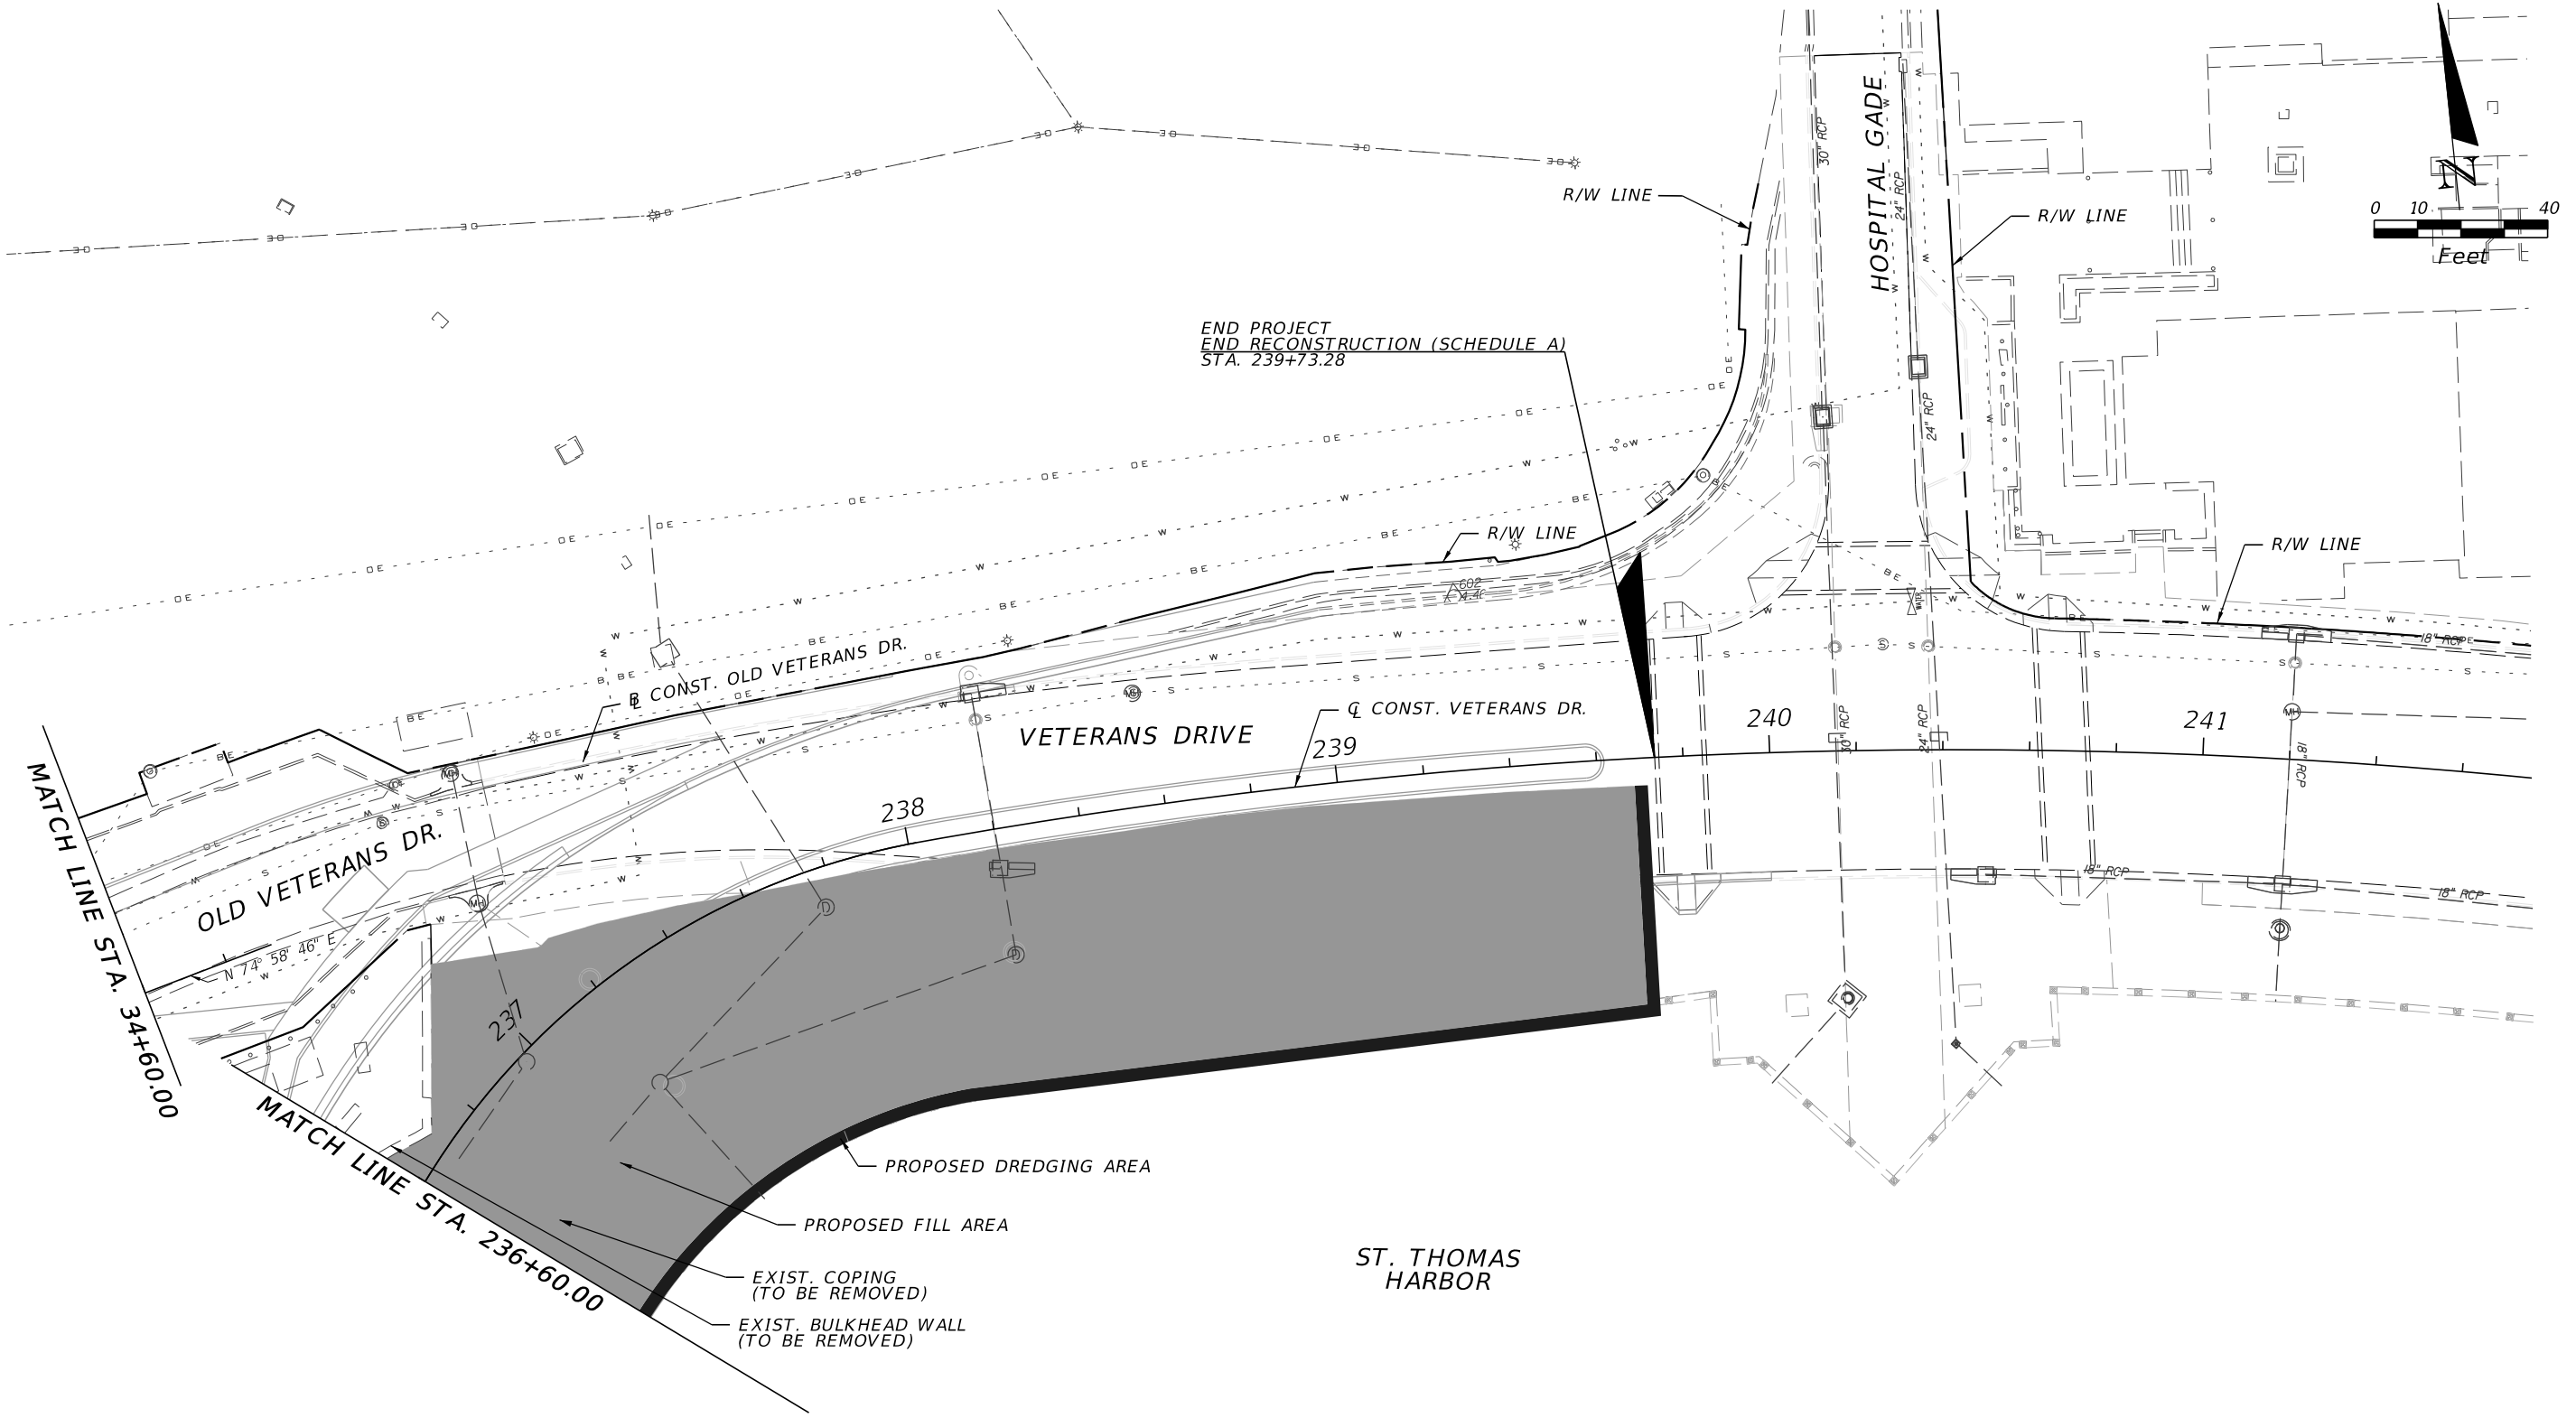

REVISIONS		
DATE	BY	DESCRIPTION

DESIGNED	CARLOS BENAVIDES
DRAWN	O. MIGUEL
CHECKED	D. CRUZ
DATE	MARCH, 2024



7650 Corporate Center Dr.
Suite 300
Miami, FL 33126
Ph. (305) 514-3100
ENGINEER OF RECORD
Marie-Elsie Dowell, P.E.
P.E. LICENSE No. 1235E

U.S.V.I. DEPARTMENT OF PUBLIC WORKS		
ROAD NO.	COUNTY	EFL PROJECT ID NO.
RTE 30	ST THOMAS	VI DPC-34(1)

VETERANS DRIVE DEMOLITION PLANS	
SHEET 8 OF 10	

Sheet Reference
A-30
Sheet: