



NEW PROPOSED DESIGN

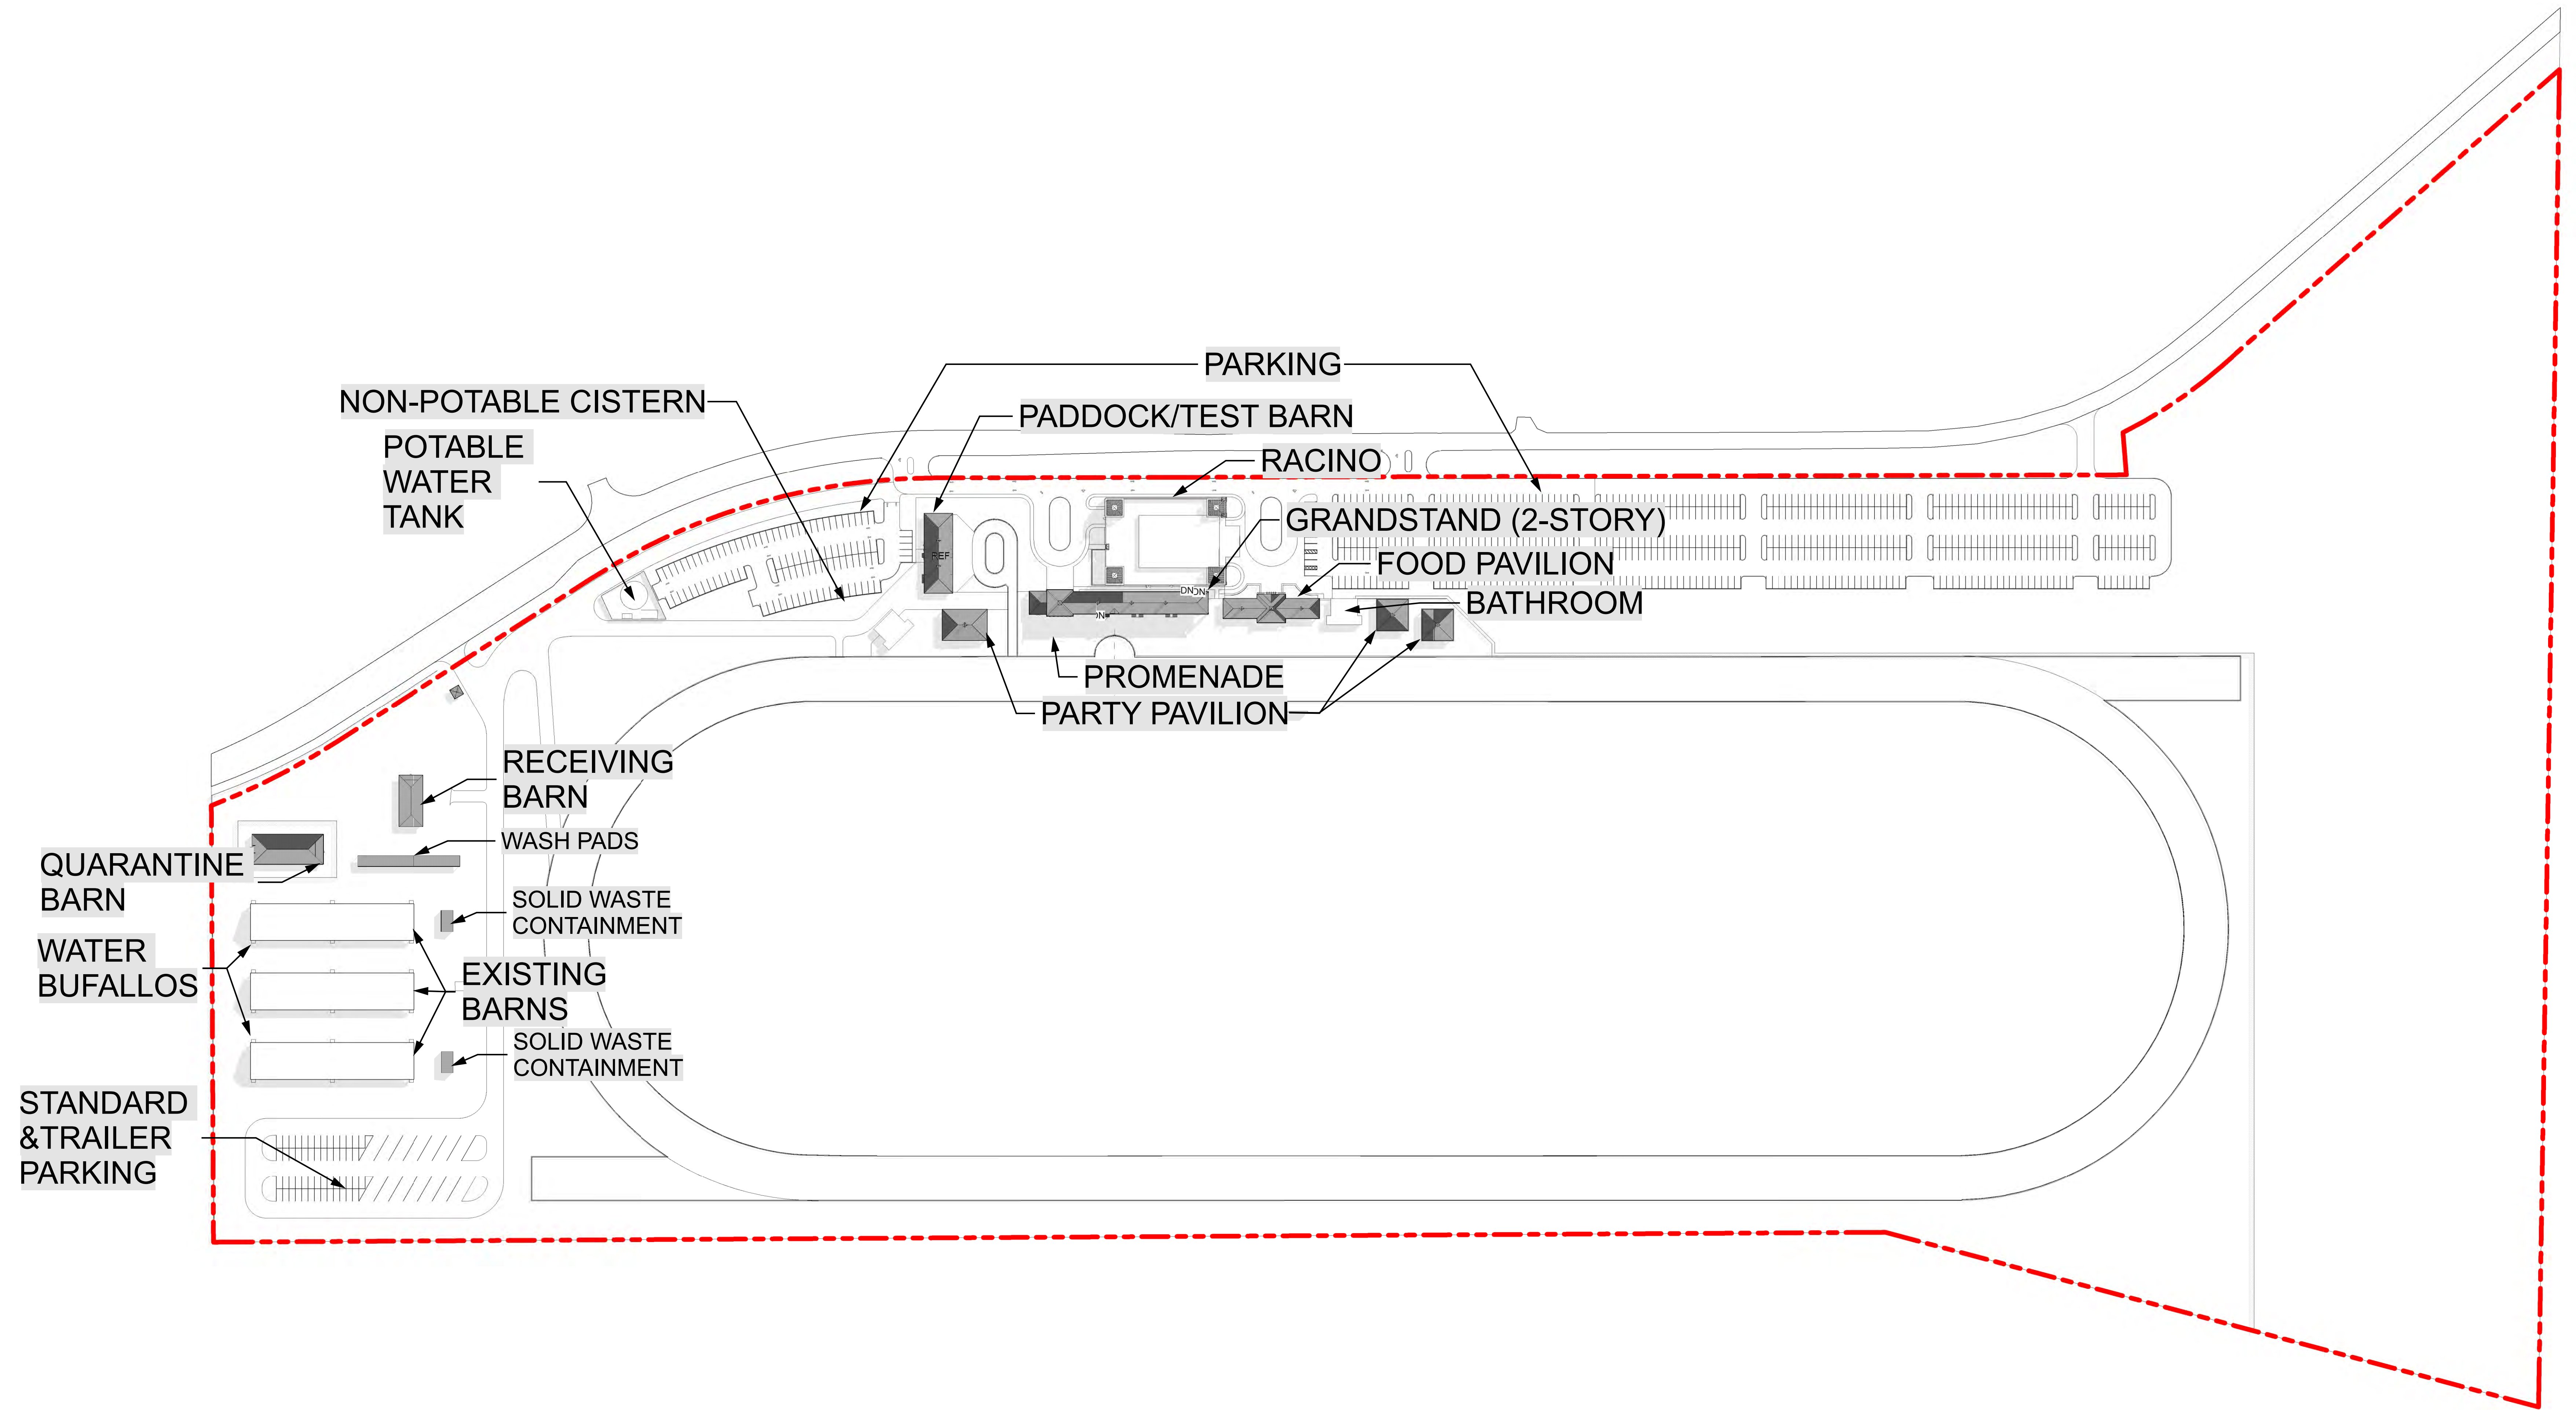

PREVIOUS DESIGN

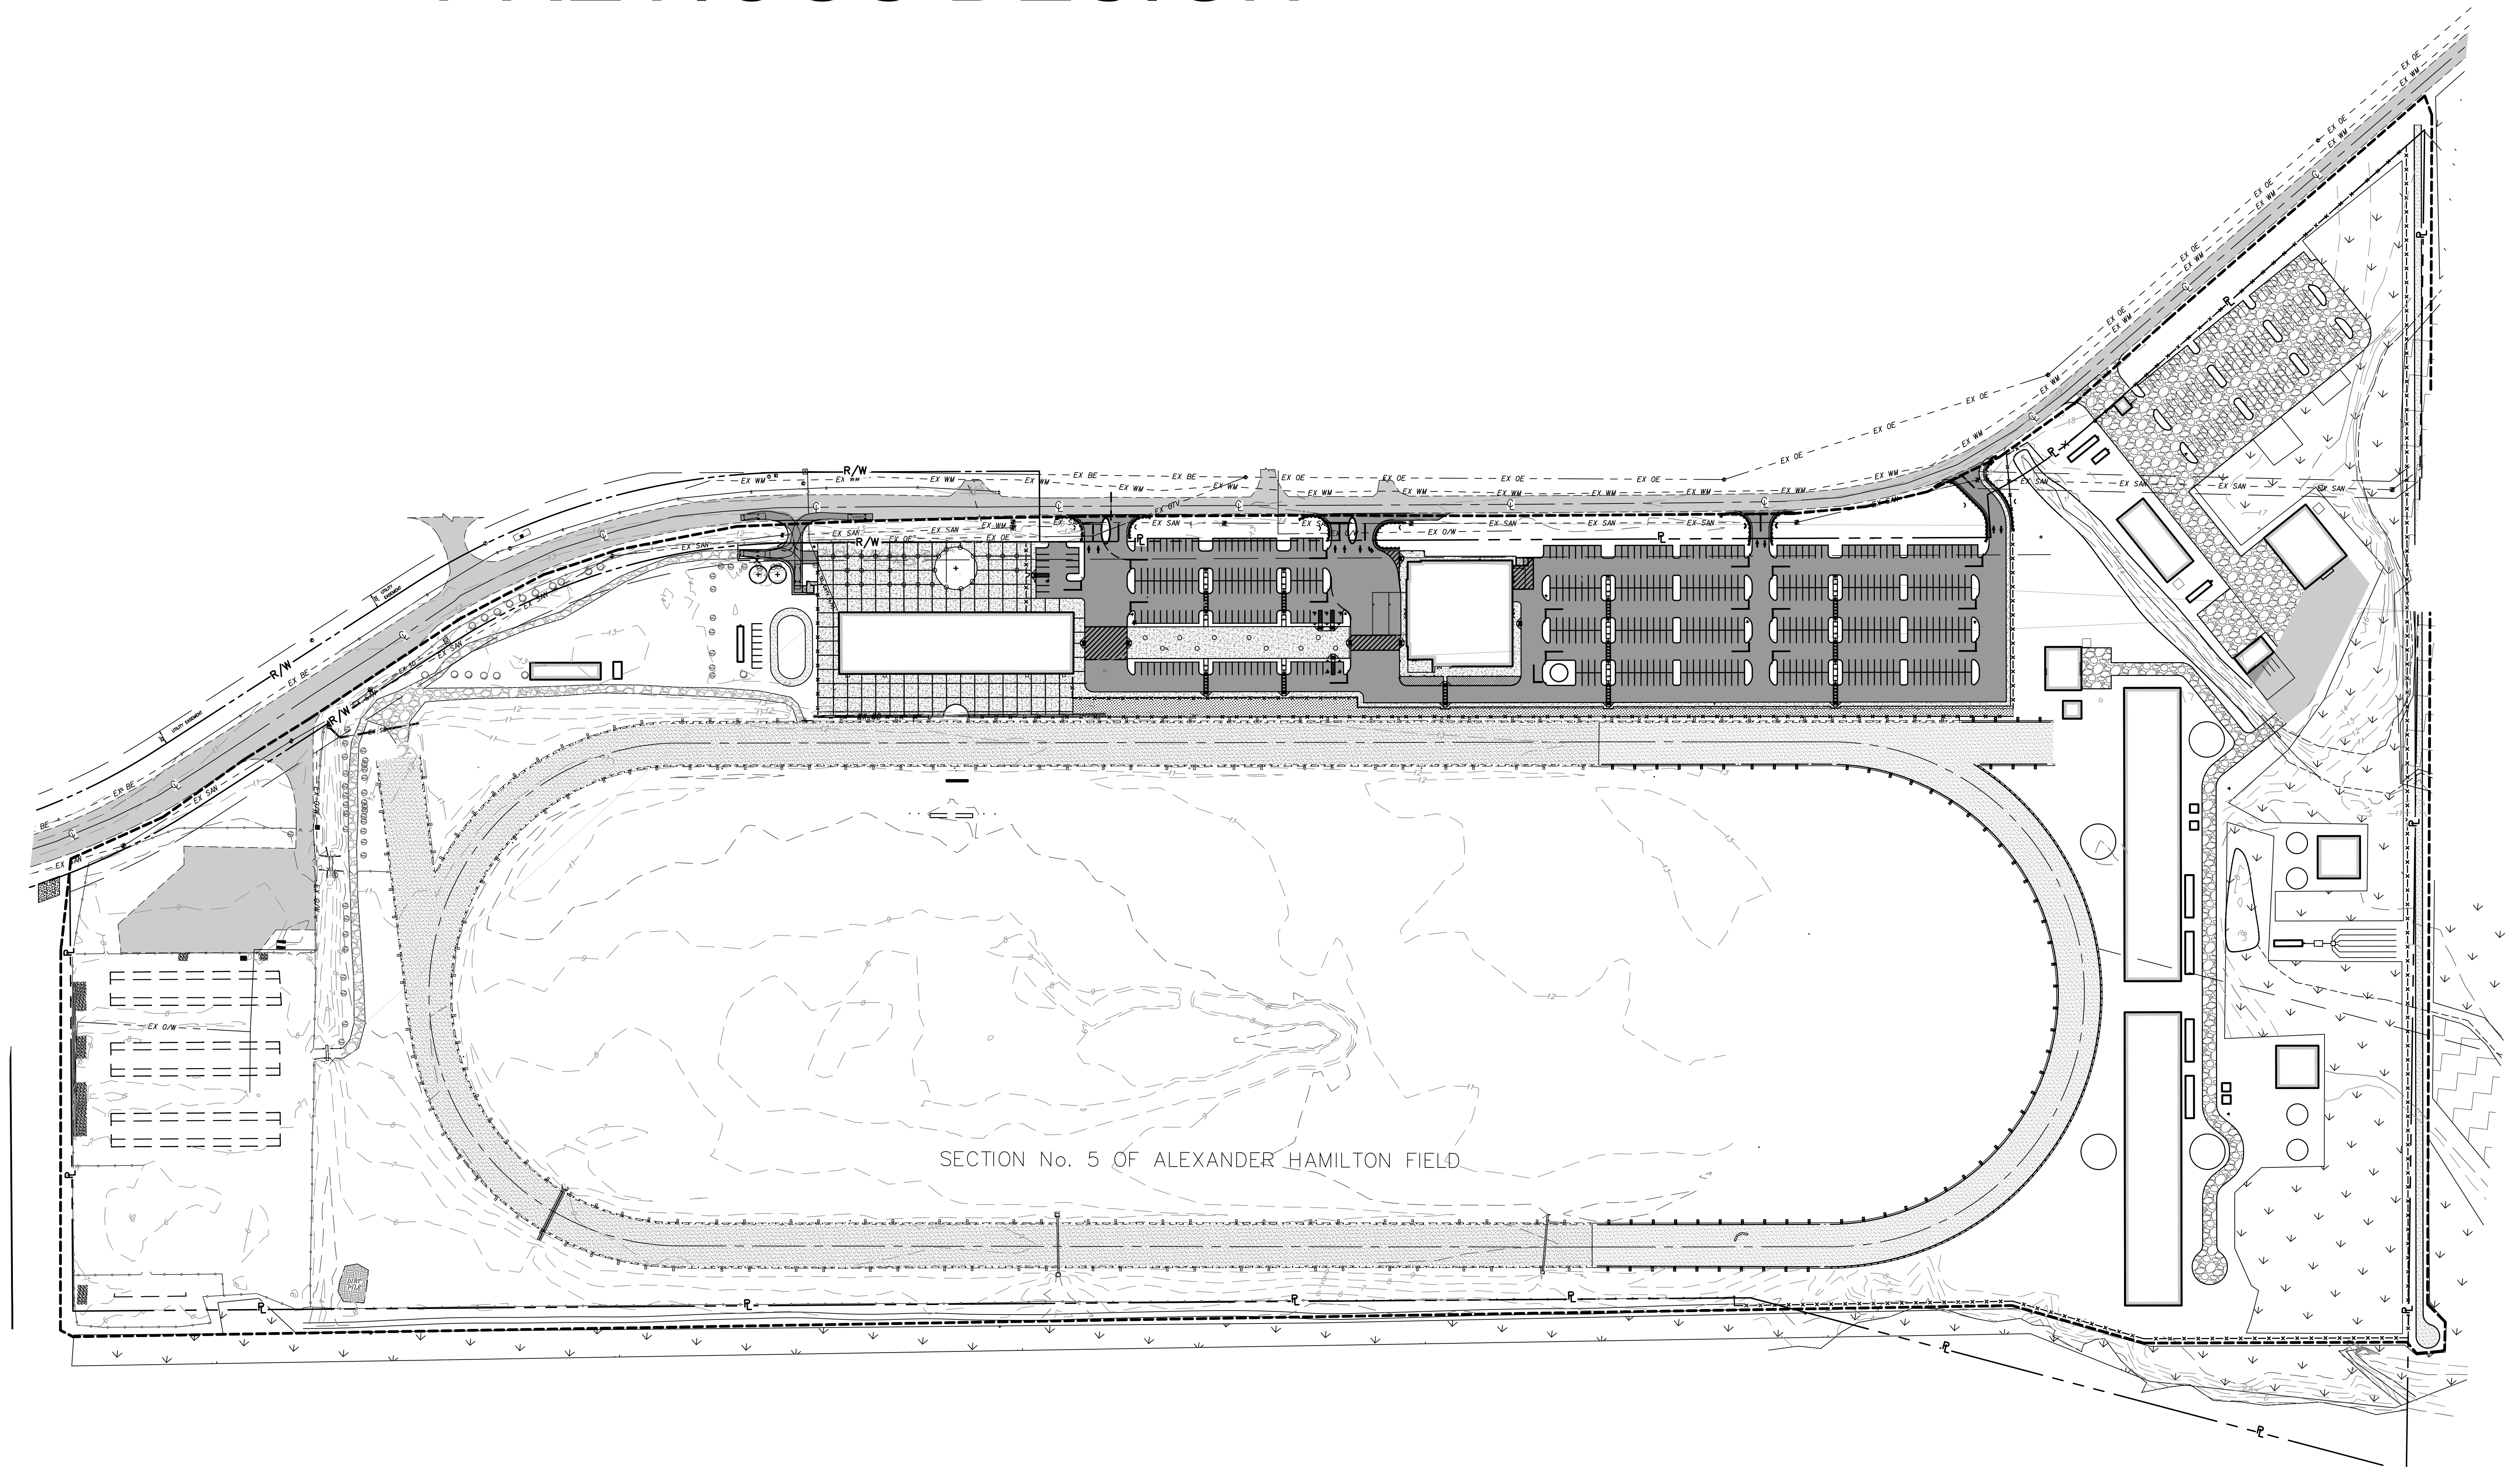

OVERLAY OF BOTH DESIGNS

