


ALL INFORMATION CONTAINED HEREIN IS THE PROPERTY OF SPRINGLINE ARCHITECTS L.L.C. THE CONCEPTS, IDEAS, DESIGNS AND DETAILS AS SHOWN ON THE DOCUMENTS WERE CREATED, DEVELOPED, AND PRESENTED FOR USE ON THIS SPECIFIC PROJECT AND SHALL NOT BE REUSED FOR ANY PURPOSE WHATSOEVER WITHOUT THE WRITTEN CONSENT OF SPRINGLINE ARCHITECTS L.L.C. THE OWNER SHALL BE PERMITTED TO RETAIN COPIES FOR INFORMATION AND REFERENCE PURPOSES ONLY.

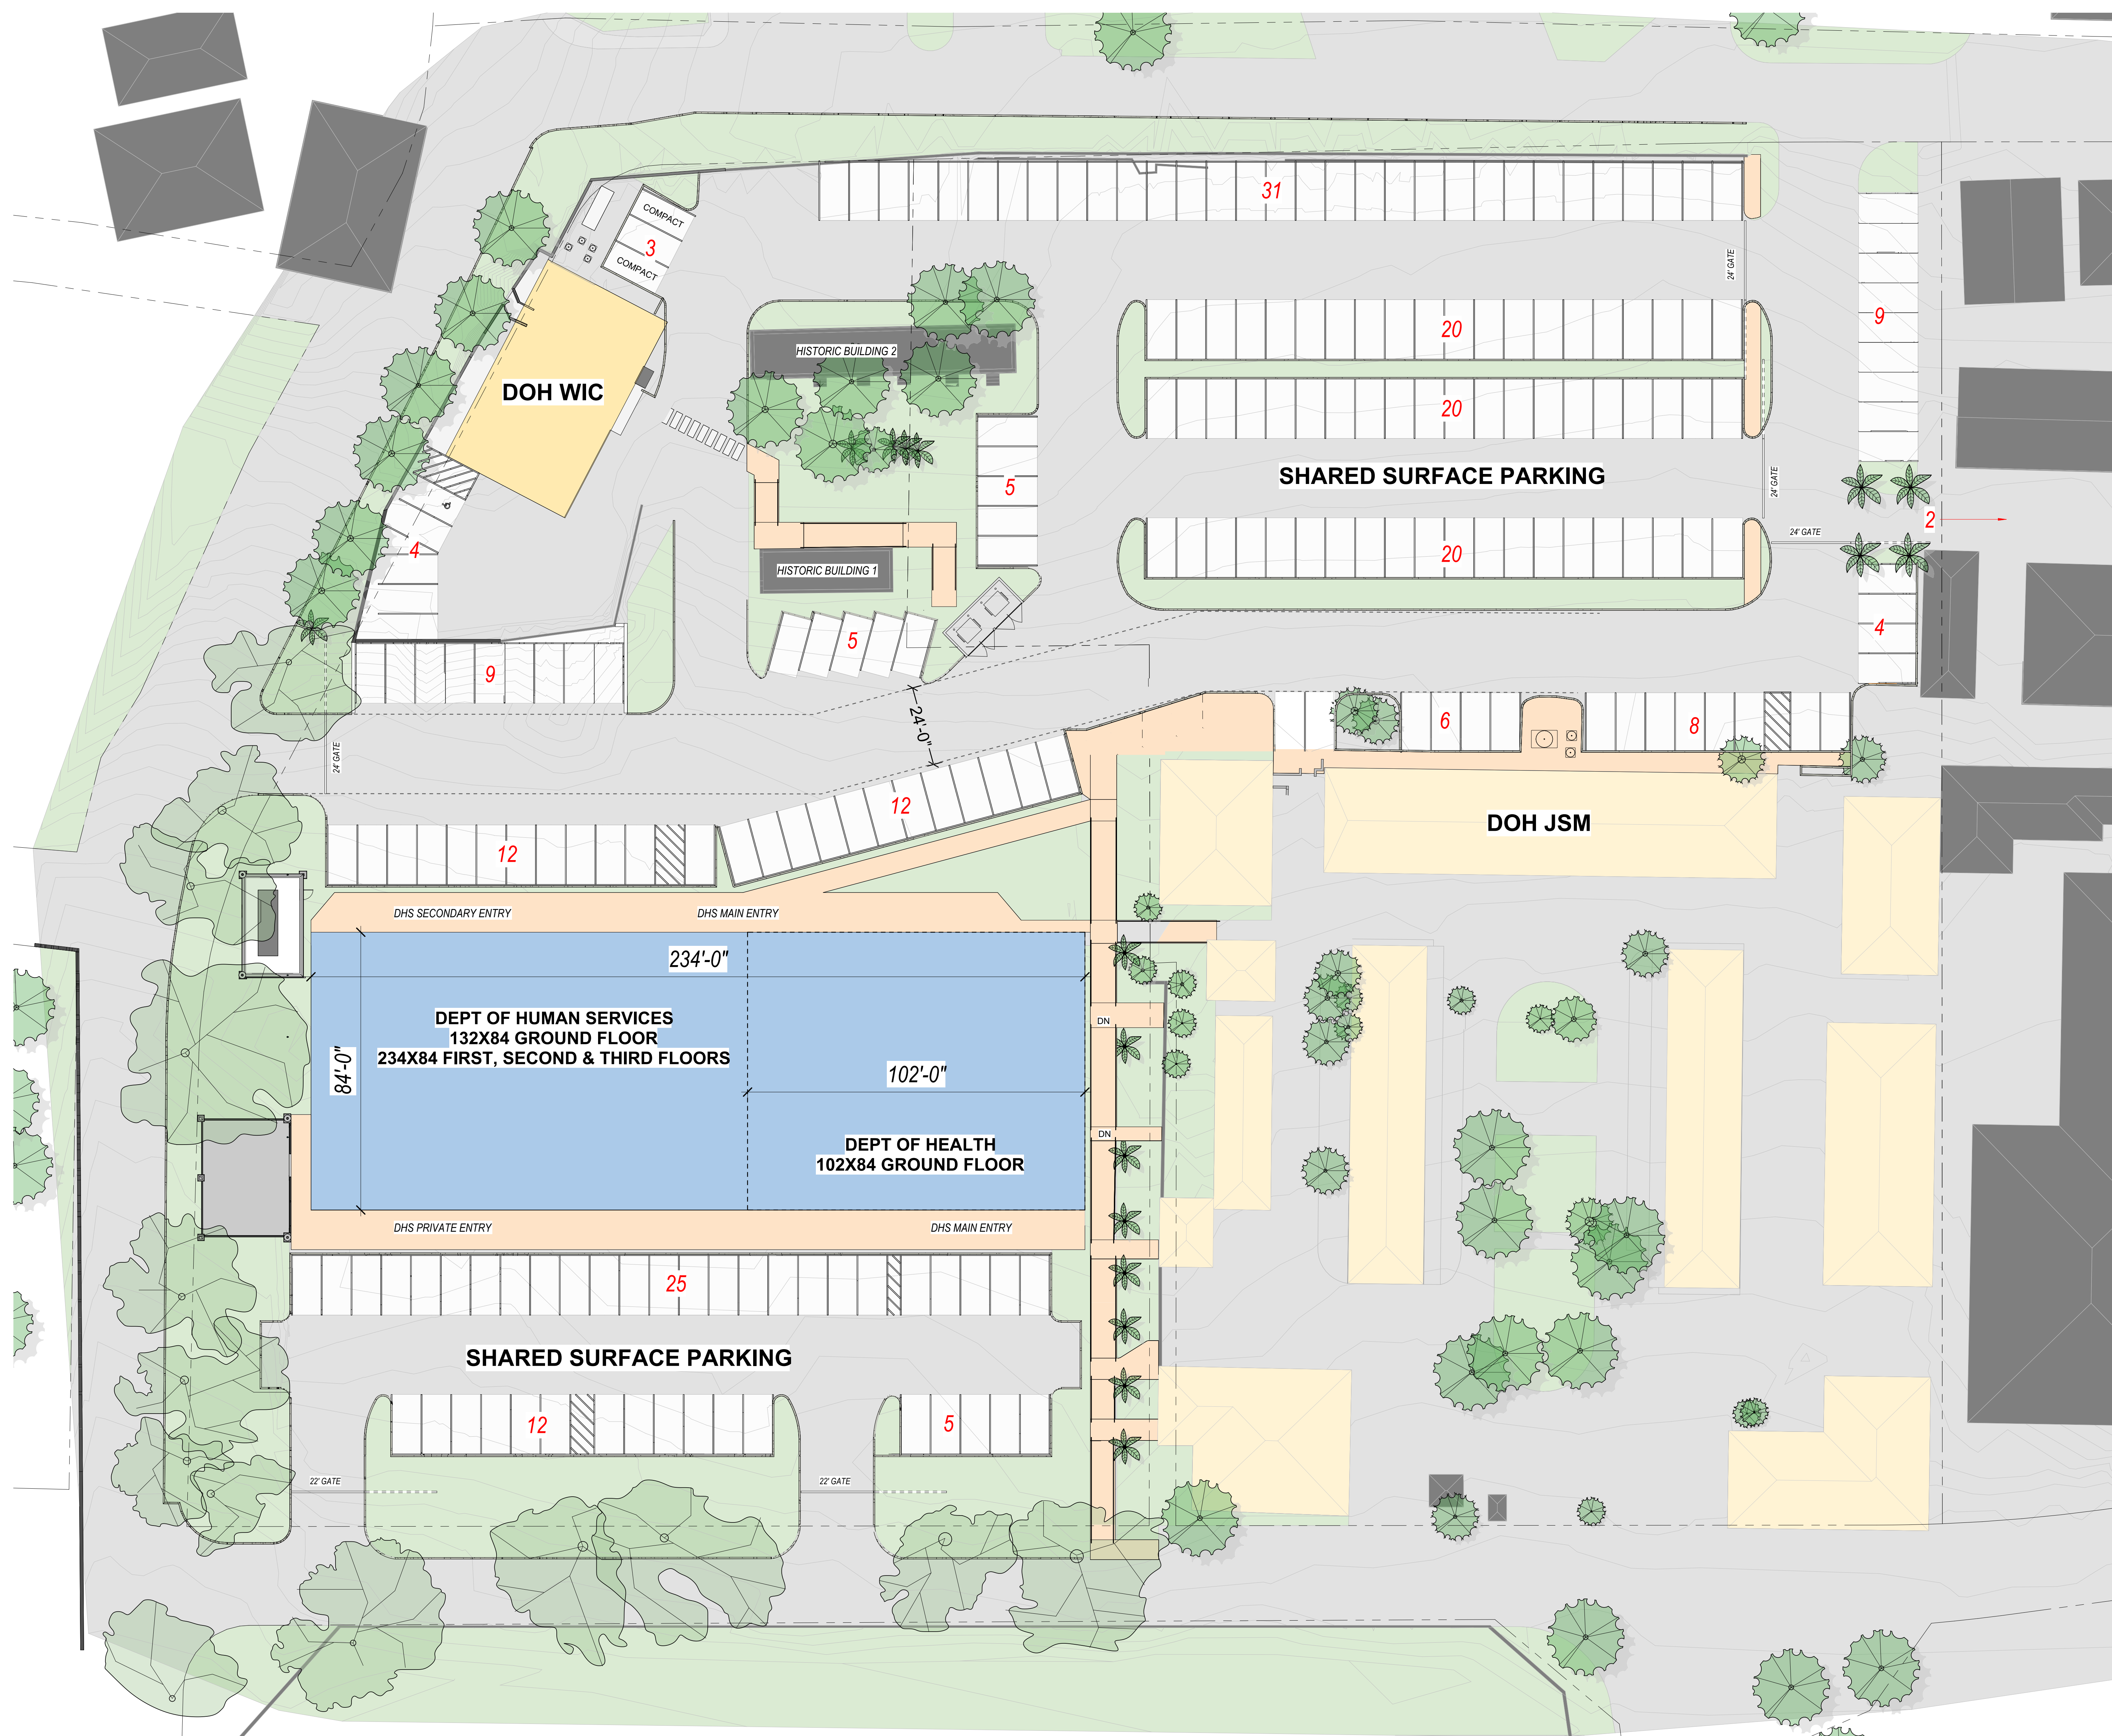

CONCEPT B 212 PARKING SPACES



IMPROVED DOCUMENTS FOR INTERNAL REVIEW ONLY. NOT FOR REGULATORY APPROVAL, PERMIT, OR CONSTRUCTION.

SUBMISSIONS:

Ref	Description	Date
A	Schematic	
B	30% CDs	
C	60% CDs	
D	90% CDs	
E	100% CDs	

Knud Hansen Building & Equipment - 101918
 1303 Hospital Ground, Knud Hansen Complex
 St. Thomas, US, Virgin Islands 00802

REVISIONS:

No.	Description	Date

DRAWN BY: CK
 CHECKED BY: Checkley
 DATE: 06.16.2026
 NOVA JOB NUMBER: SLA 470-23-49
 OOR PROJECT NUMBER: 101981

SHEET NUMBER
XXX1

ROTATE CONCEPT
 NOT FOR CONSTRUCTION

SCHEMATIC DESIGN