



The Contractor is to assure that the placement of equipment is possible before construction of all interior partitions are completed.

DRAWING INDEX	1
---------------	---



A0.01



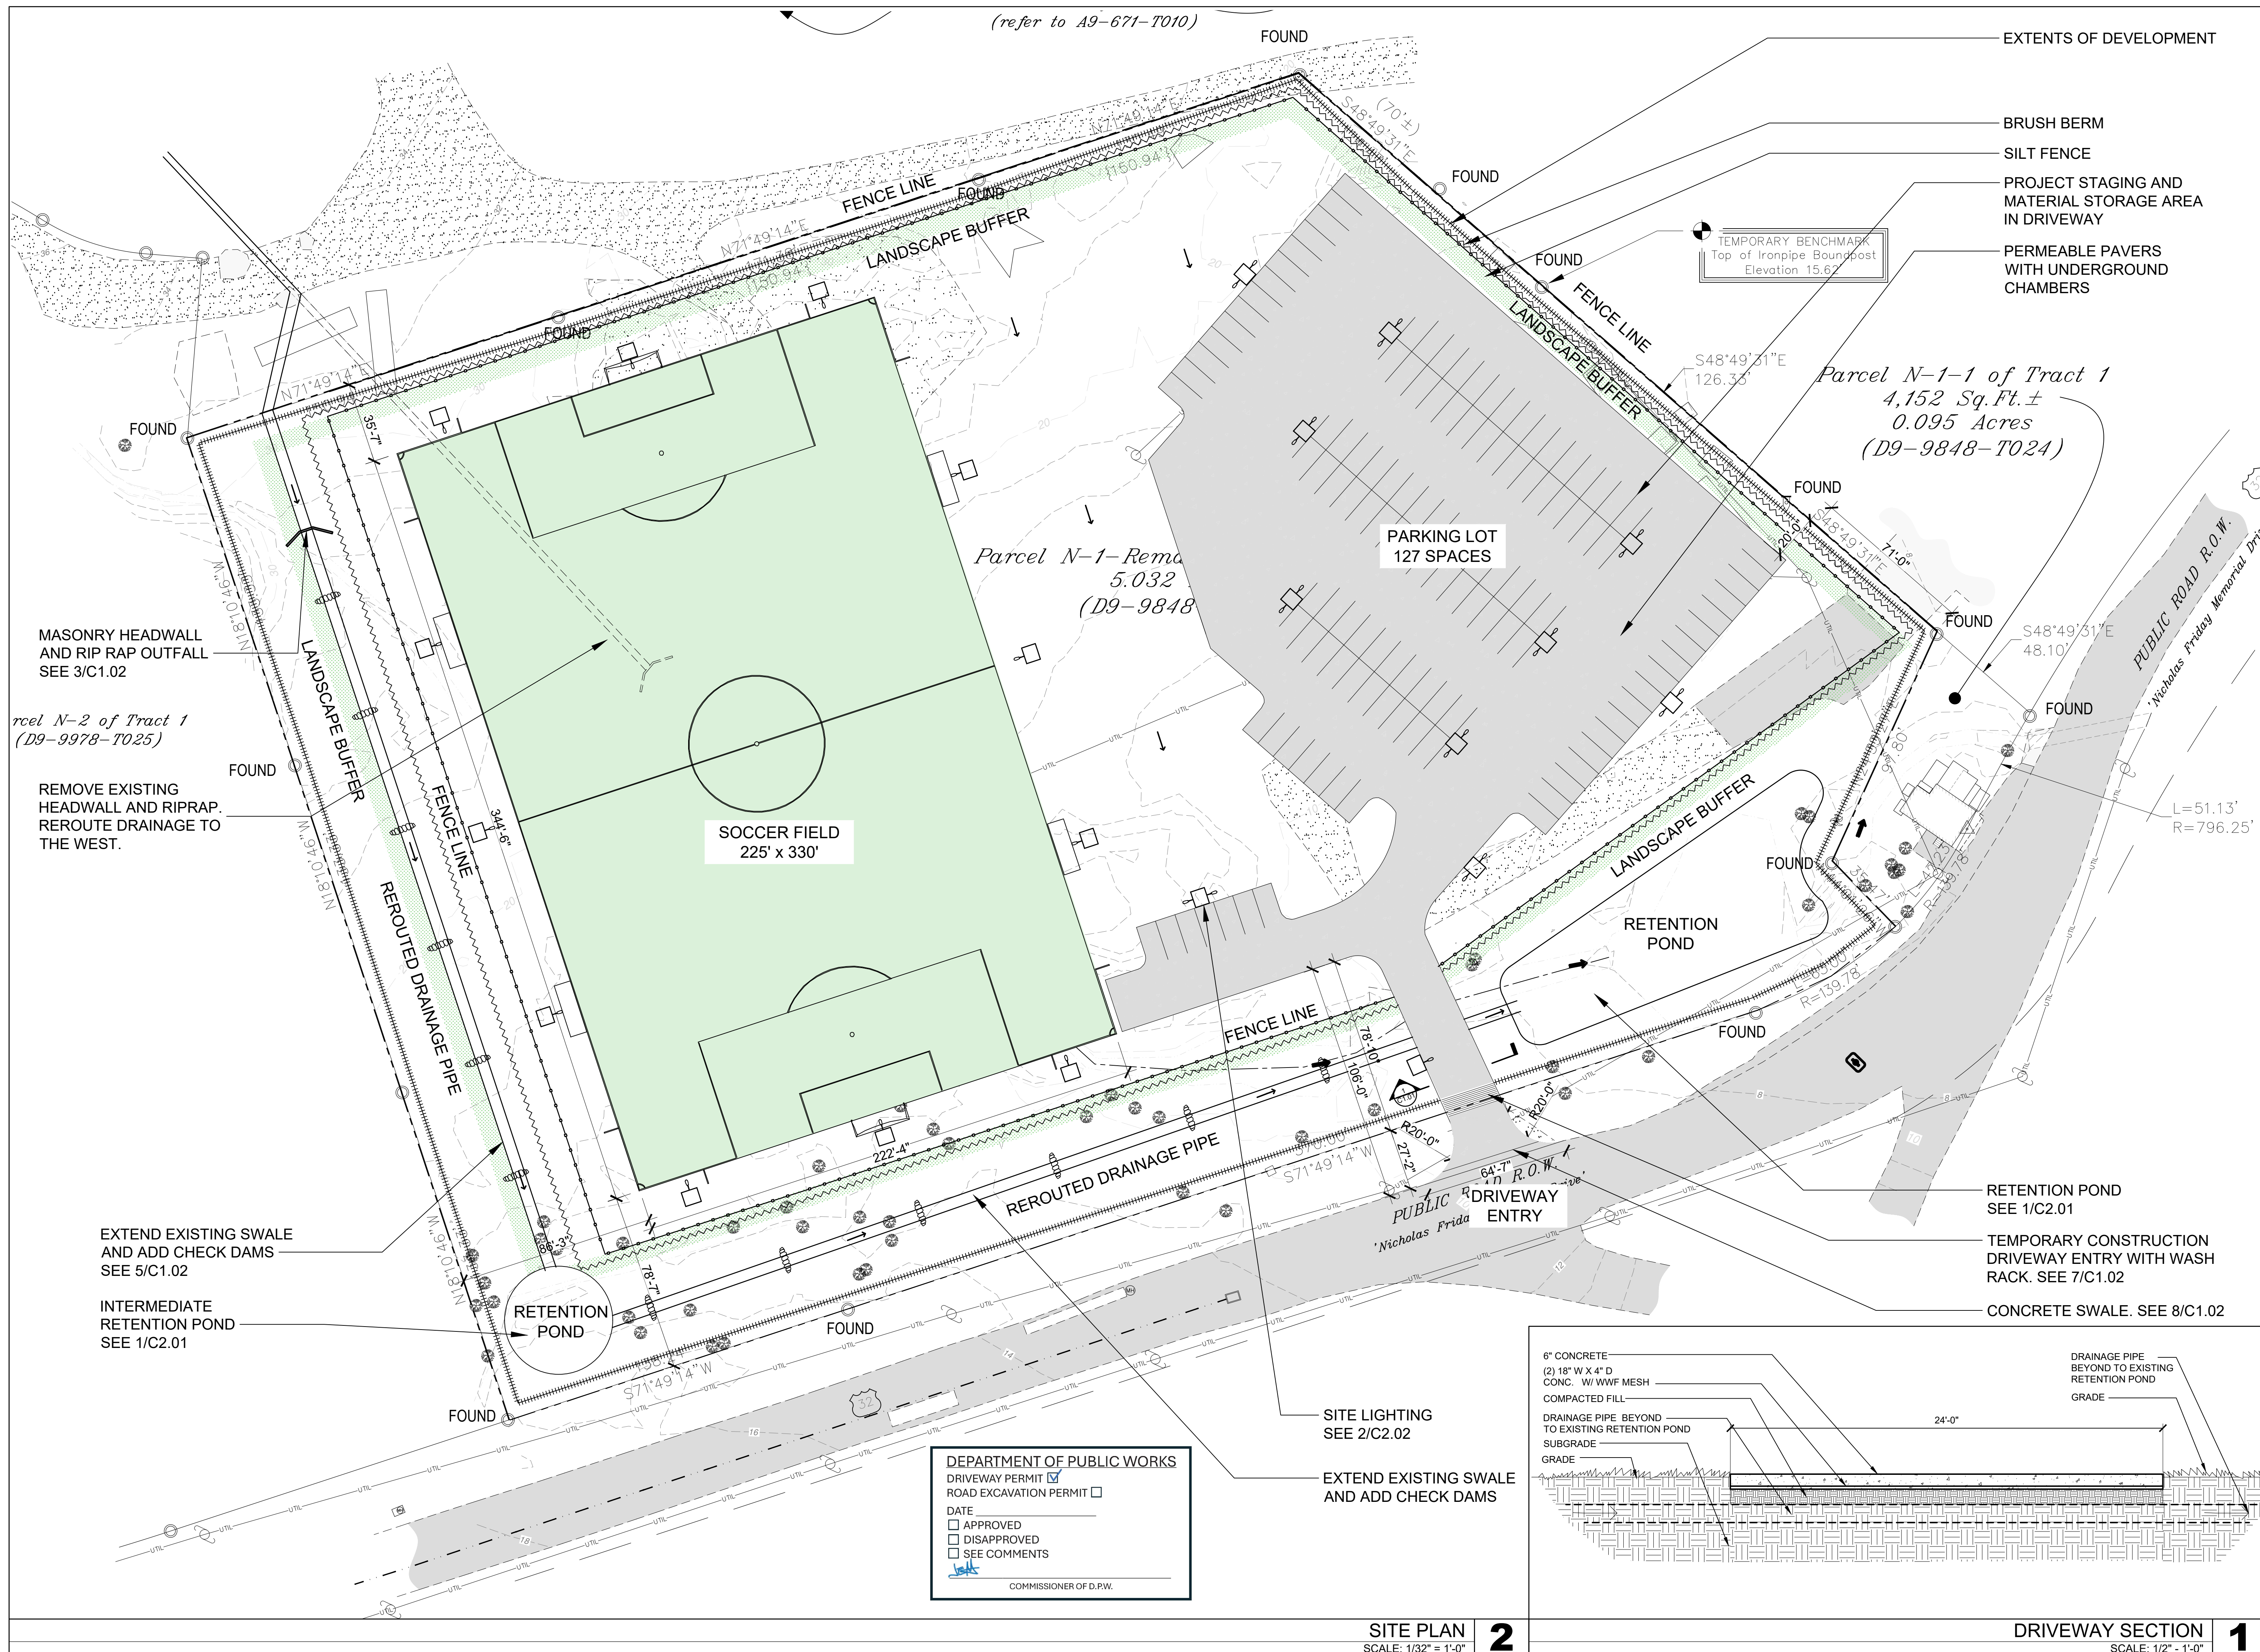


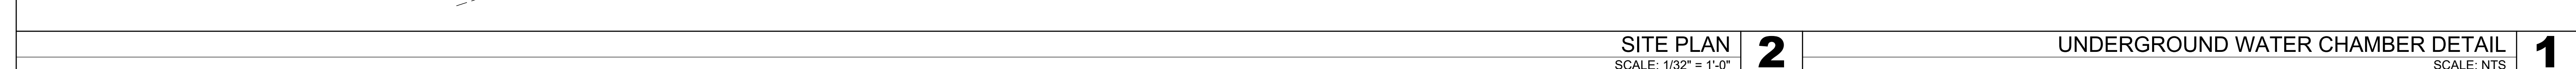




- A. PERMEABLE PAVER FROM TECHO-BLOC**
- B. JOINT FILLING MATERIAL**
ASTM No 8 (CSA 2.5-10 mm) AGGREGATE
- C. BEDDING COURSE, 1 ½" TO 2" (40 TO 50 mm)**
ASTM No 8 (CSA 2.5-10 mm) AGGREGATE
- D. BASE COURSE, 4" (100 mm)**
ASTM No. 57 (CSA 5-28 mm) AGGREGATE
- E. SUBBASE COURSE**
ASTM No. 2 (CSA 40-80 mm) AGGREGATE
- F. GEOTEXTILE**
- G. SUBGRADE**
- H. CONCRETE EDGE**

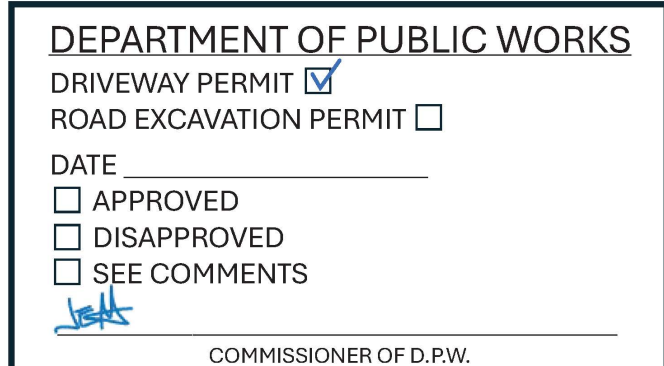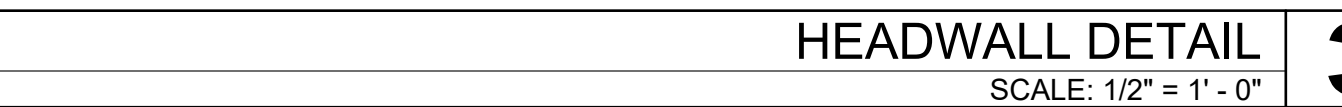

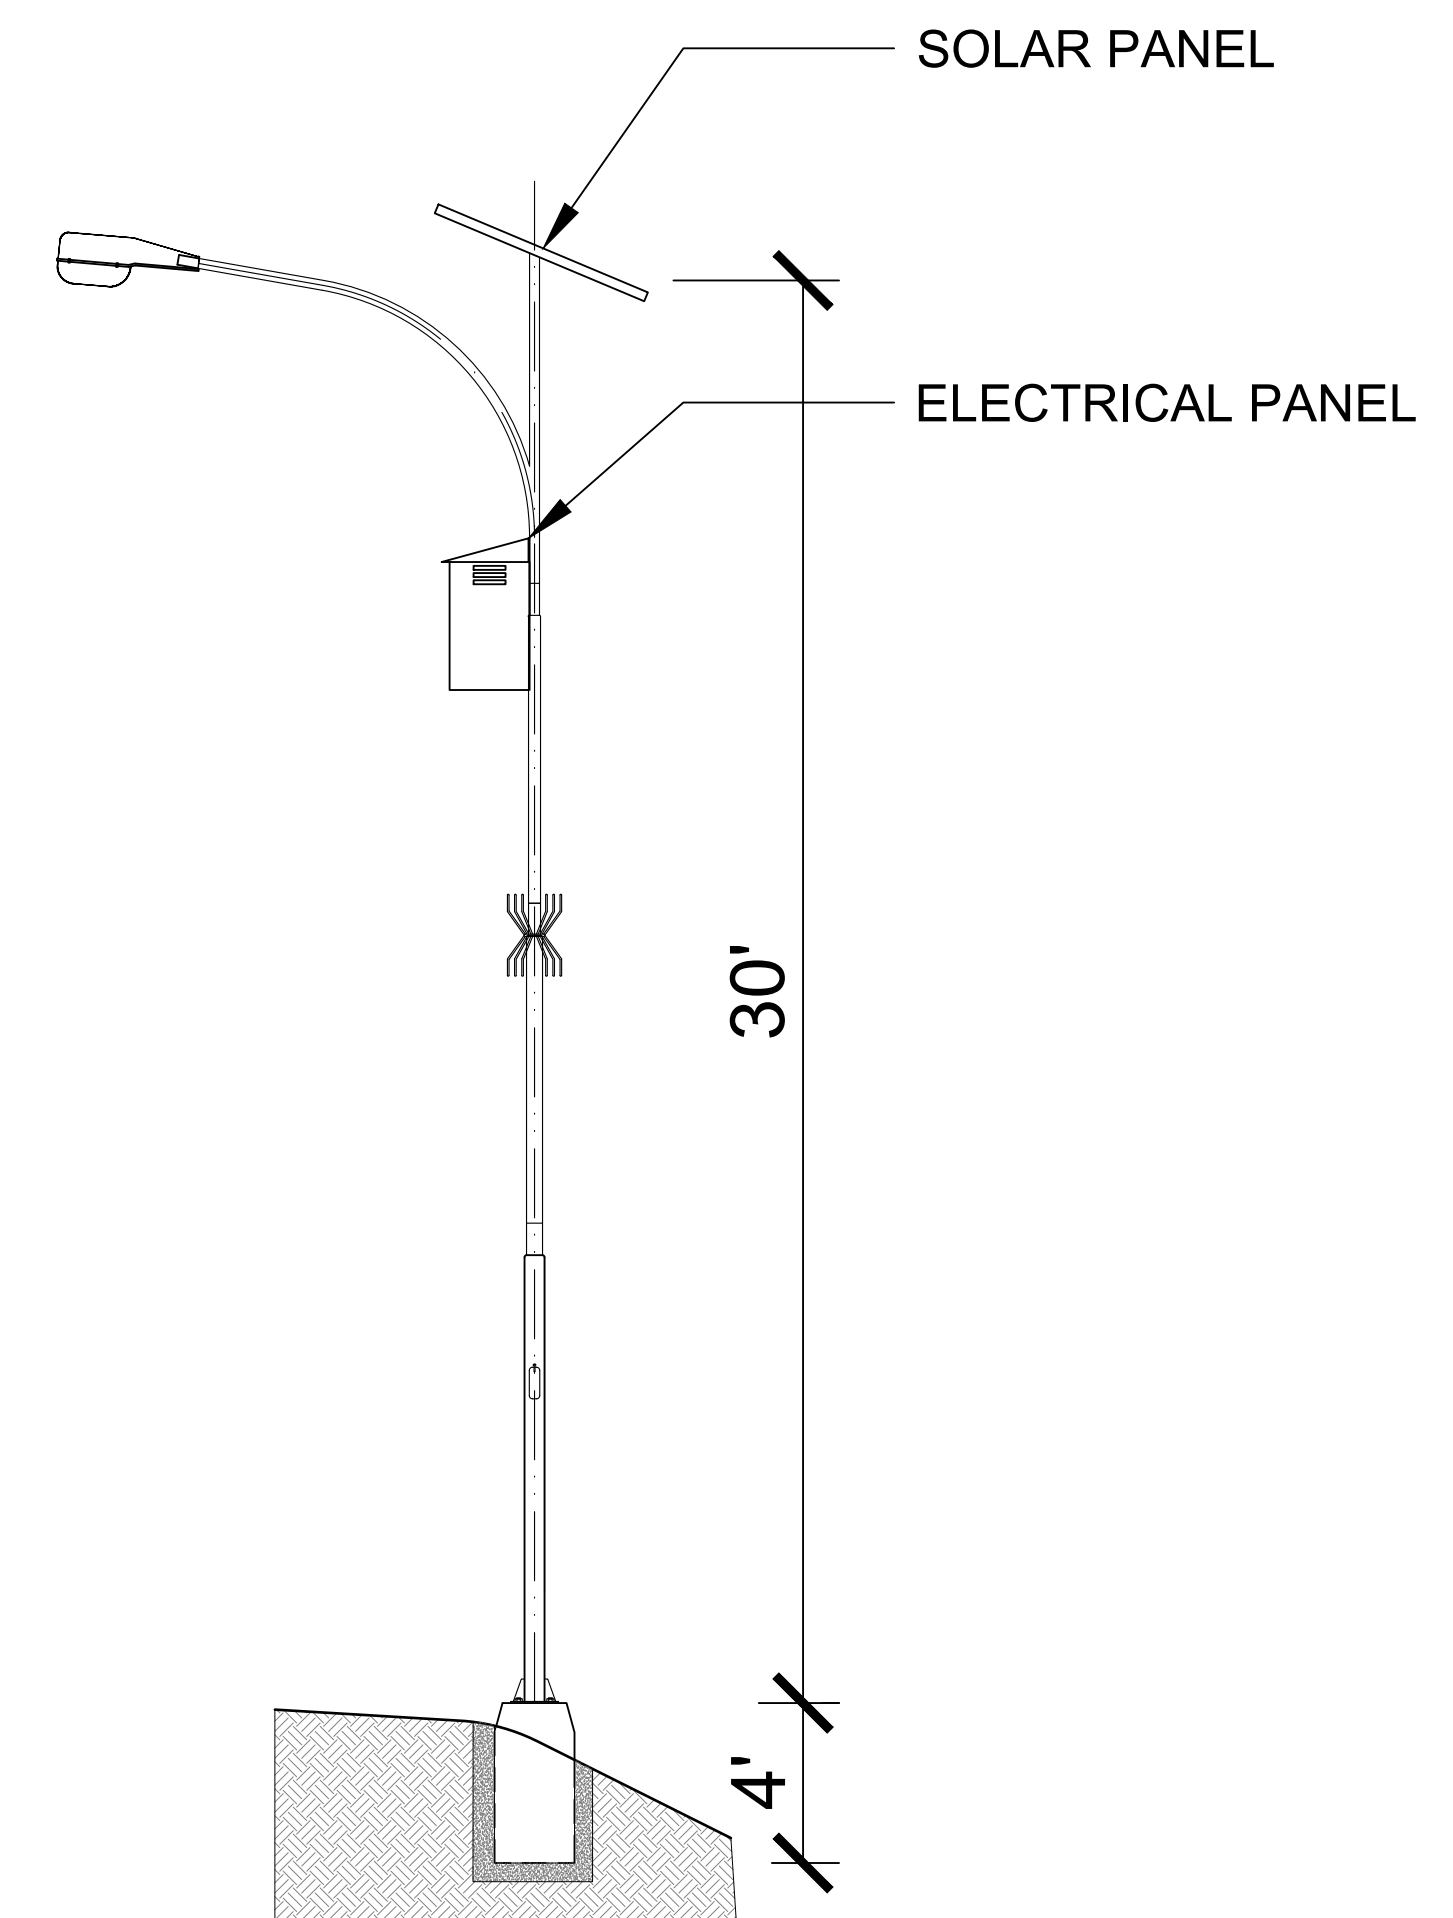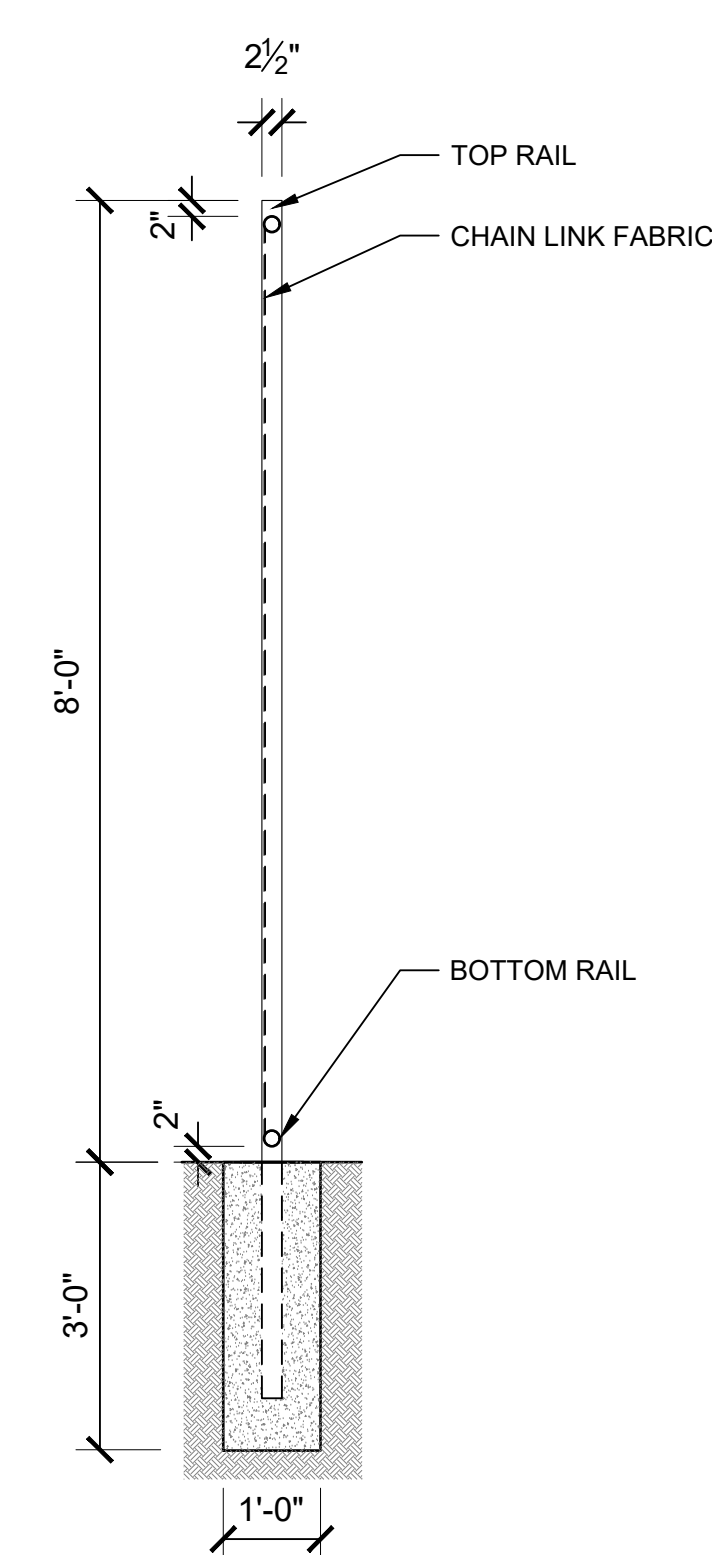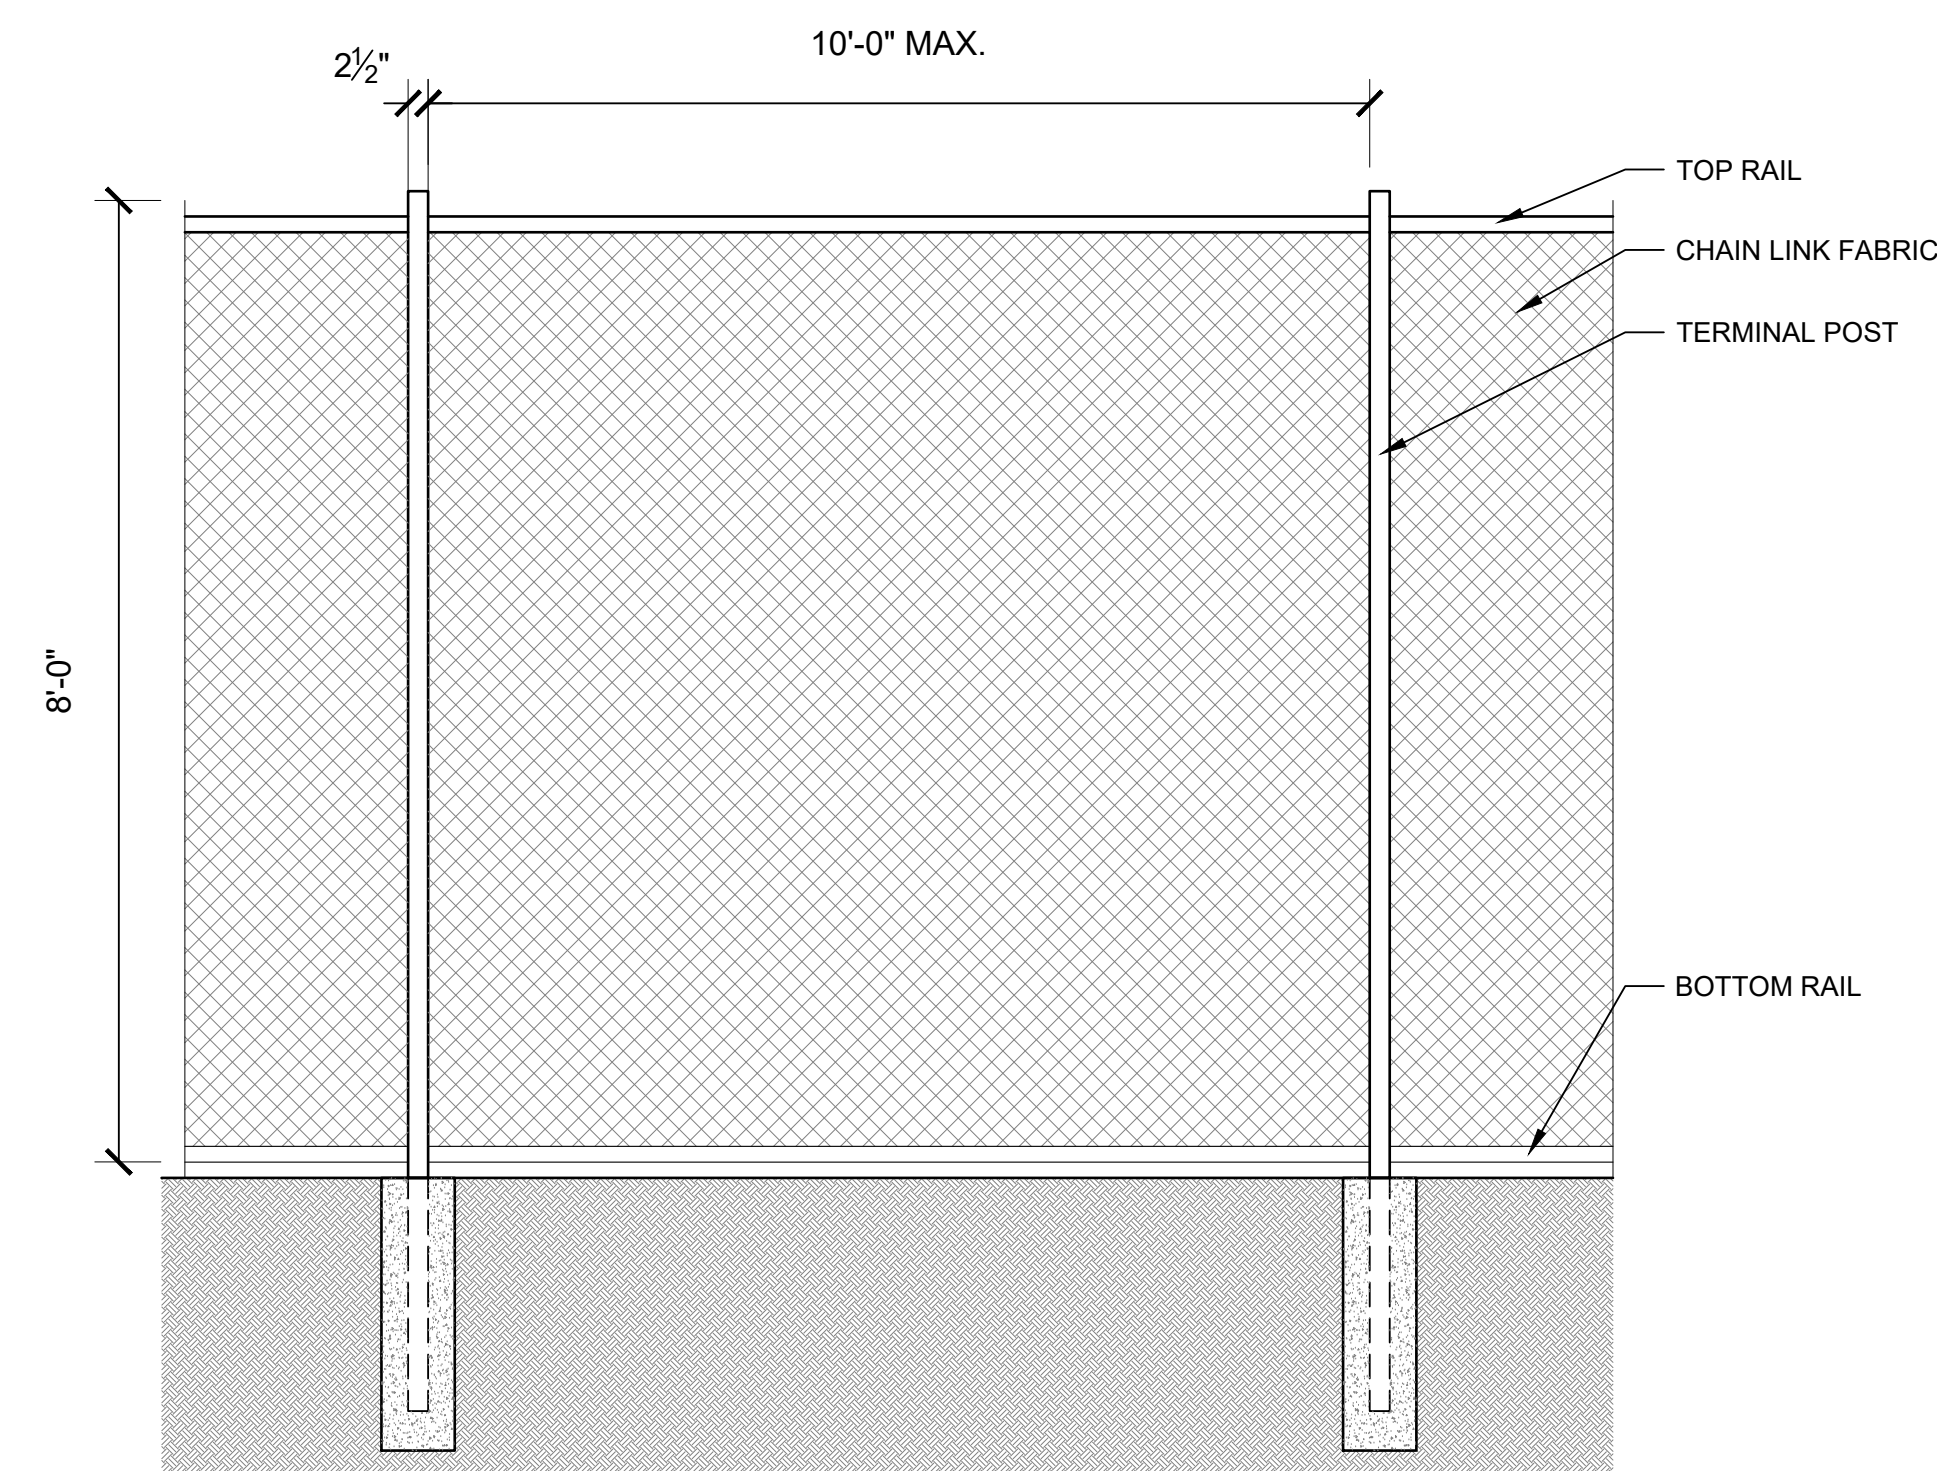

PERIMETER CHAINLINK FENCE	3
SCALE: 1/2" = 1'-0"	

SITE LIGHTING DETAIL	2
SCALE: NTS	

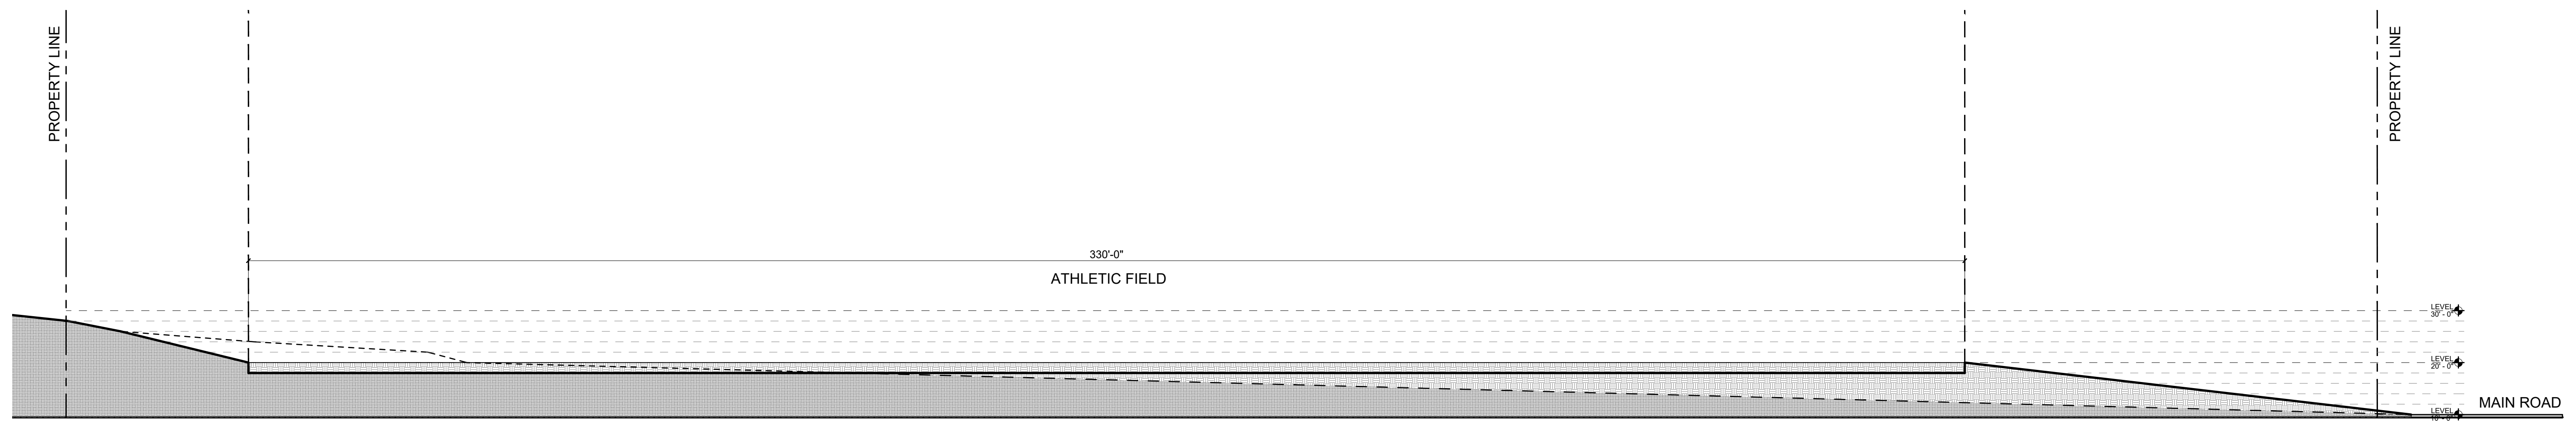

SITE SECTION
SCALE: 1/16" = 1'-0"

REV	4/10/26 DATE	CZM SUBMISSION DESCRIPTION

PROJECT NUMBER:	76_2026
DRAWN BY:	EH
REVIEWED BY:	EH
PROJECT MANAGER:	EH

USVISF
PO BOX 2346,
KINGSHILL, VI 00851

PROJECT: **ST. THOMAS
TECHNICAL CENTRE
SOCCER FIELD**
N-1 REMAINDER OF TRACT 1
ESTATE NAZARETH
ST. THOMAS VI 00802

SHEET TITLE:

SITE DETAILS

SHEET NUMBER:

C2.02



DRIVEWAY ENTRY



DRIVEWAY ENTRY



DRIVEWAY ENTRY LOOKING SOUTH



DRIVEWAY ENTRY LOOKING NORTH

EBA

EMILY BURTON ARCHITECTURE

ARCHITECT

EMILY R. HOBBS
9500 WHEATLEY
CENTER STE 2 PMB 110
ST. THOMAS, VI 00802
(340)244-7191

SEAL

REGISTERED ARCHITECT

EMILY BURTON

U.S. VIRGIN ISLANDS

ALL INFORMATION CONTAINED HEREIN IS THE PROPERTY OF
EMILY BURTON ARCHITECTURE, LLC. THE CONCEPTS, IDEAS,
DESIGNS AND DETAILS AS SHOWN ON THE DOCUMENTS WERE
CREATED, DEVELOPED, AND PRESENTED FOR USE ON THIS
SPECIFIC PROJECT AND SHALL NOT BE REUSED FOR ANY
PURPOSE WHATSOEVER WITHOUT THE WRITTEN CONSENT OF
EMILY BURTON ARCHITECTURE, LLC. THE OWNER SHALL BE
PERMITTED TO RETAIN COPIES FOR INFORMATION AND
REFERENCE PURPOSES ONLY.

REV.	DATE	DESCRIPTION
4/10/26		CZM SUBMISSION

PROJECT NUMBER:

76_2026

DRAWN BY:

EH

REVIEWED BY:

EH

PROJECT MANAGER:

EH

OWNER:

USVISF
PO BOX 2346
KINGSHILL, VI 00851

PROJECT:

**ST. THOMAS
TECHNICAL CENTRE
SOCCER FIELD**
N-1 REMAINDER OF TRACT 1
ESTATE NAZARETH
ST. THOMAS VI 00802

SHEET TITLE:

DRIVEWAY ENTRY
SITE PHOTOS

SHEET NUMBER:

P1.00